


# BAPUDHAM MOTIHARI STATION

## बापुधाम मोतीहारी स्टेशन

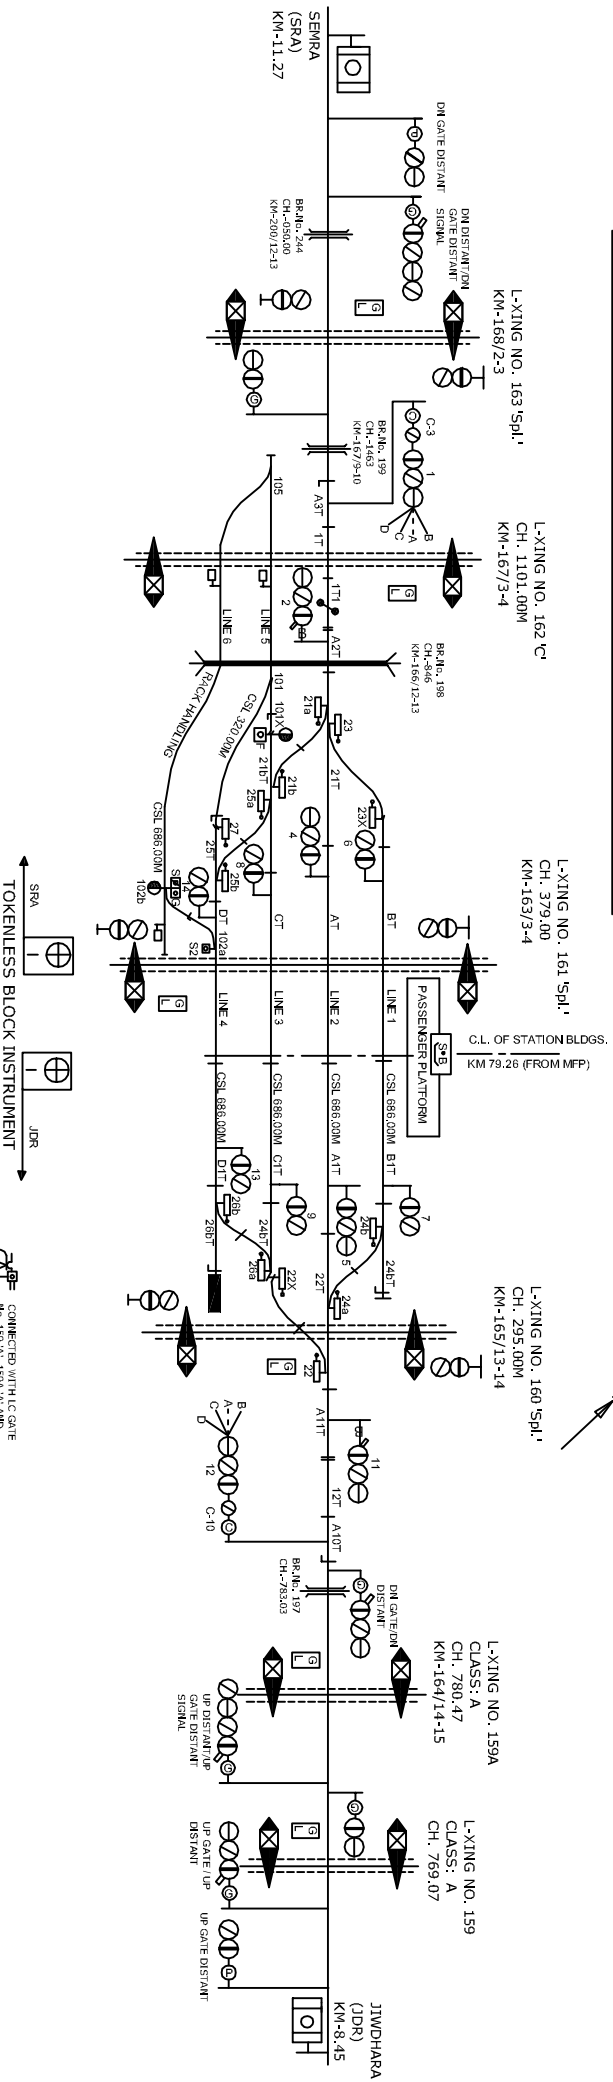

CLASS OF STATION : B  
 STD OF SIG & INTERLOCKING: STD-III

- CONNECTED WITH LC GATE NO. 159 'A', 159A 'A' AND 160 'Spl.'
- CONNECTED WITH LC GATE NO. 159 'A', 159A 'A' AND 163 'Spl.'
- MEMO PHONE AT LC GATE No. 154 'C' AT KM 169/9.9 BETWEEN BAPUDHAM AND JIR.