
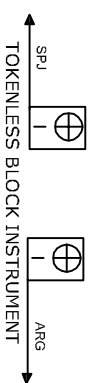


BHAGWANPUR DESUA STATION

भगवानपुर देसुआ स्टेशन

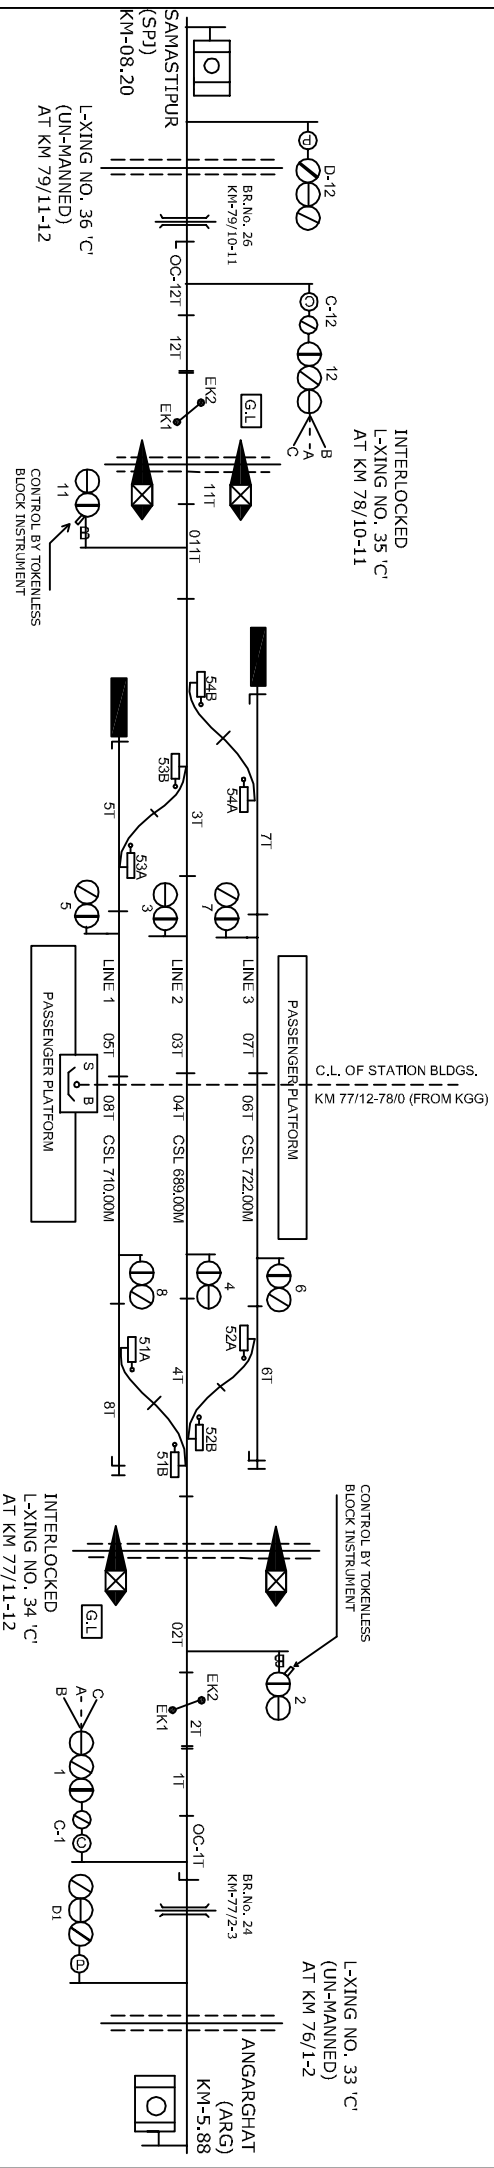

CLASS OF STATION : B
 STD OF SIG & INTERLOCKING: STD-III

EAST CENTRAL RAILWAY SAMASTIPUR DIVISION		STATION WORKING RULE DIAGRAM MACT. STD-III, CLASS 'B'		BHAGWANPUR DESUA	SWRD NO.- DSTE/C/SPJ/ 2008/RD/18
SJ/DSTE/SPJ	DSTE/W/SPJ	SSE/SIG/SPJ	TO SUIT SIP NO. ECR(SIP/SPJ)92206		