


CHAKIA STATION

चकिया स्टेशन

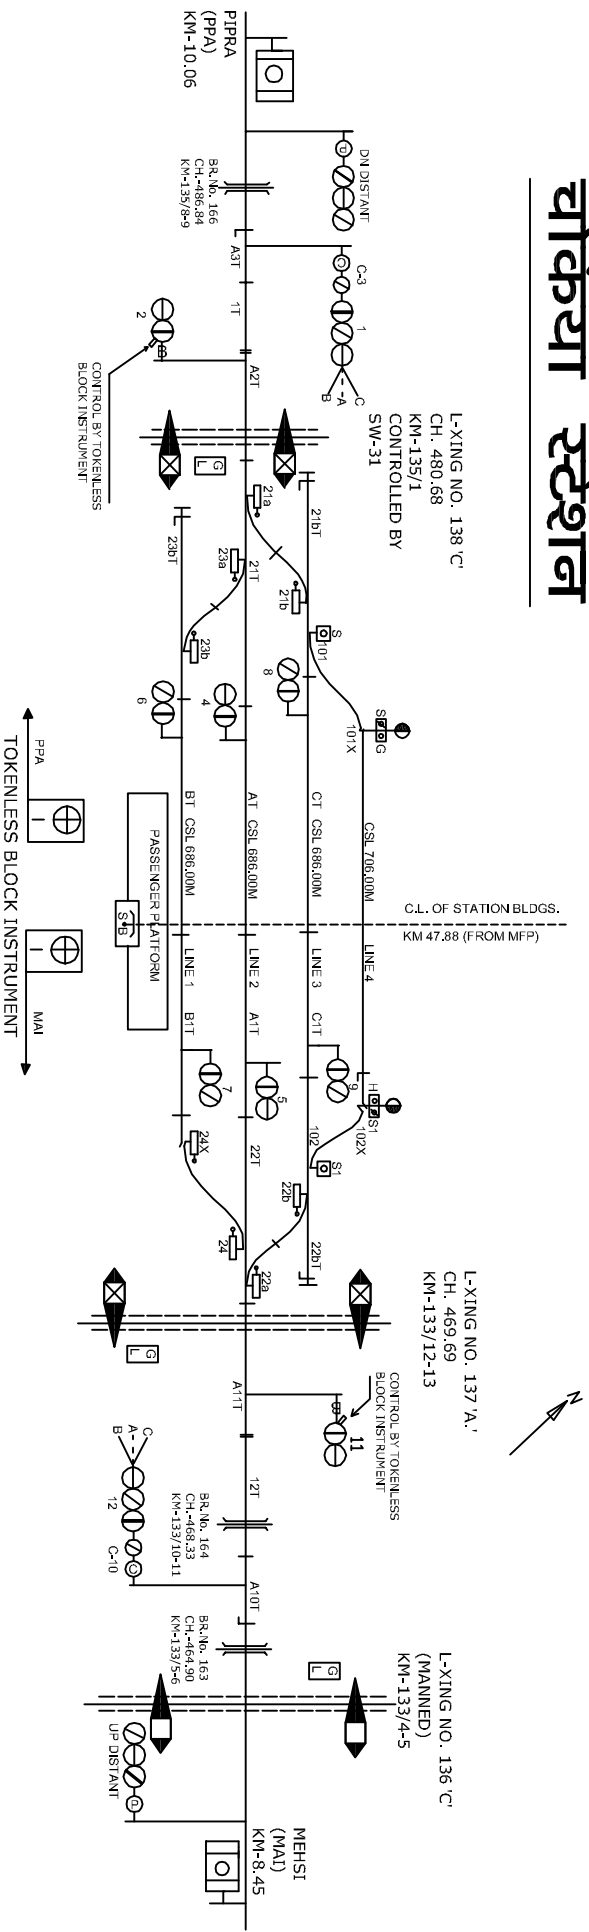

L-XING NO. 138 'C'
 CH. 480.68
 KM-135/1
 CONTROLLED BY
 SW-31

L-XING NO. 137 'A.'
 CH. 469.69
 KM-133/12-13

L-XING NO. 136 'C'
 (MANNED)
 KM-133/4-5

CLASS OF STATION : B
 STD OF SIG & INTERLOCKING: STD-III

MEGNETO PHONE AT LC GATE
 NO. 139 'C' AT KM 136/5-6
 BETWEEN CA-M-PPA

MEGNETO PHONE AT LC GATE
 NO. 140 'C' AT KM 138/2-3
 BETWEEN CA-M-PPA

MEGNETO PHONE AT LC GATE
 NO. 131 'C' AT KM 130/5-7
 BETWEEN CA-M-MAI

MEGNETO PHONE AT LC GATE
 NO. 135 'C' AT KM 131/14-15
 BETWEEN CA-M-MAI

MEGNETO PHONE AT LC GATE
 NO. 136 'C', 137 'A' 138 'C'
 CONNECTED WITH LC GATE
 BETWEEN CA-M-MAI