


DARBHANGA STATION

दरभंगा स्टेशन

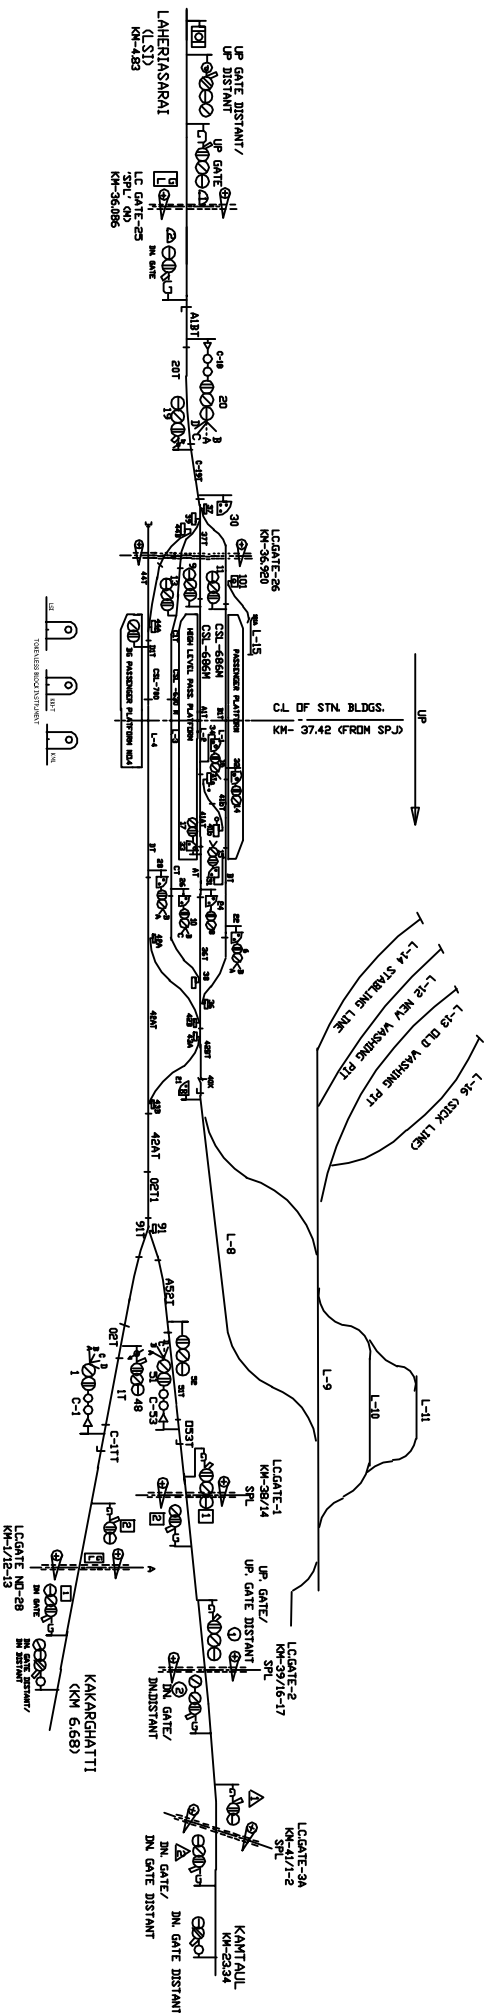

EAST CENTRAL RAILWAY SAMASTIPUR DIVISION		STATION WORKING RULE DIAGRAM MACL. STD-III. CLASS 'B'		DARBHANGA	SWRD NO.- DY.CSTE/C-1/SPJ 2008/RD/12
SI:STSI/SPJ	DSTE/W/SPJ	SSE/SIG/SPJ	TO SUIT SP NO. ECR(SI/SPJ)33/2006		