


DHANG STATION

धांग स्टेशन

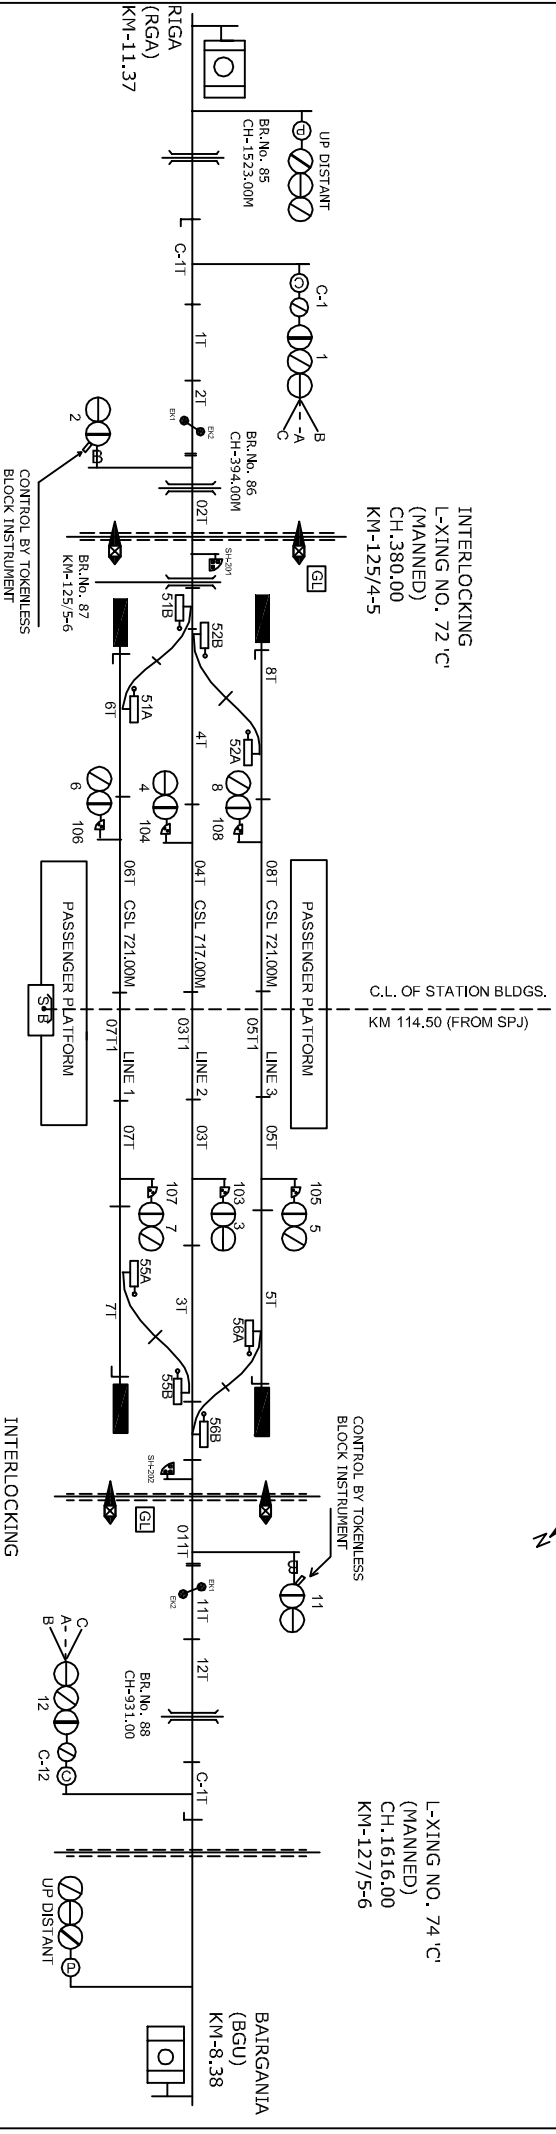

CLASS OF STATION : B
STD OF SIG & INTERLOCKING: STD-II

EAST CENTRAL RAILWAY SAMASTIPUR DIVISION		STATION WORKING RULE DIAGRAM MACT. STD-II CLASS B		DHANG	SWR/D NO.- DY.CSTE/C-1/SP1 2010/RD/04
S:SD/ST/SP1	D:ST/W/SP1	SSE/SIG/SP1	TO SUIT SP NO. ECR/SR/SP1/96/2/309		