


# GARHBARUWARI STATION

## गढबरवारी स्टेशन

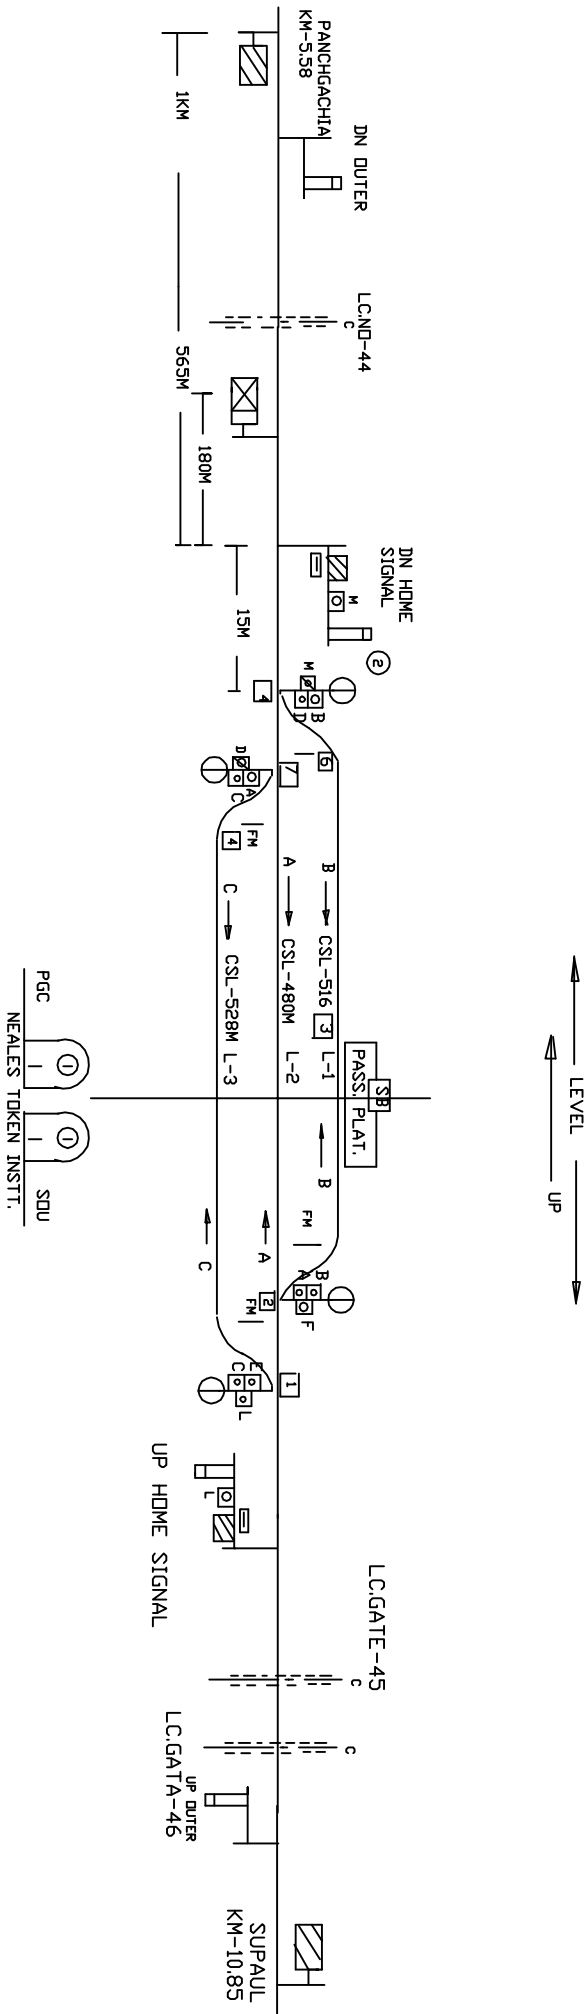

CLASS OF STATION : B  
STD OF SIG & INTERLOCKING : MNI

EAST CENTRAL RAILWAY SAMASTIPUR DIVISION		STATION WORKING RULE DIAGRAM STD-MNT. CLASS 'B'		GARHBARUWARI	SWRD NO.-
SD/STE/SP	DSTE/W/SP	SSE/SIG/SP	TO SUIT No.-DSTE/SP/6/1D/8S		