
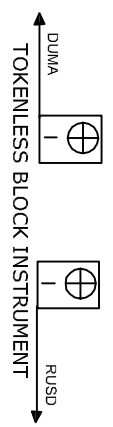


# GARHA STATION

## गारहा स्टेशन

INTERLOCKING  
L-XING NO. 01, 26 'C'  
(MANNED)  
CH-900.00  
KM-48.00

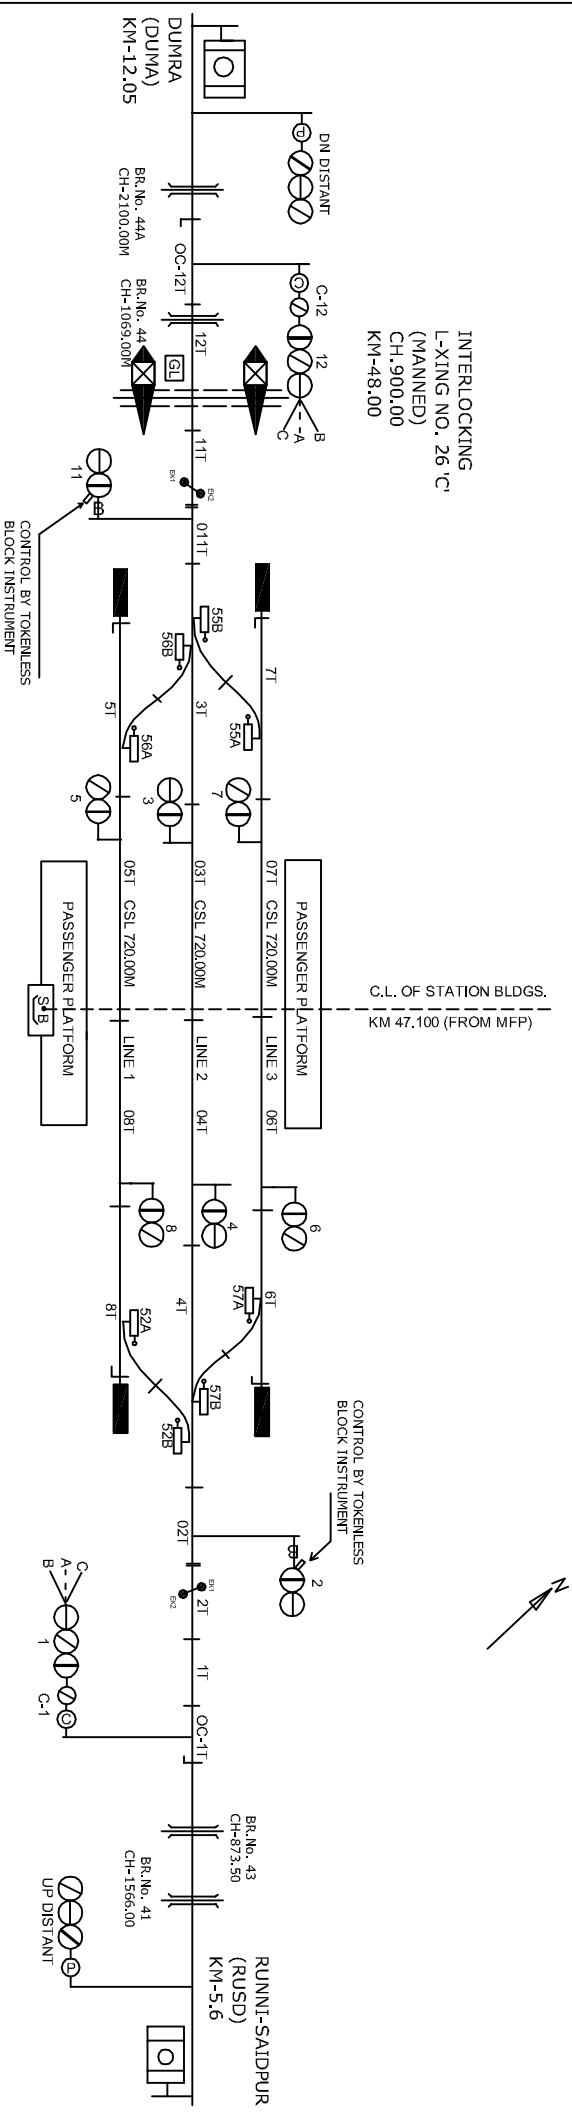

CLASS OF STATION : B  
STD OF SIG & INTERLOCKING: STD-II

EAST CENTRAL RAILWAY SAMASTIPUR DIVISION		STATION WORKING RULE DIAGRAM MA.C.L. STD-II CLASS B		GARHA	SWRD NO.-
S/DST/SP1	DST/SP1	SSE/SIG/SP1	TO SUIT SIP NO. ECR/SIP/SP/43/2308	DY.CSTE/C-1/SP1 2010/RD/11	