
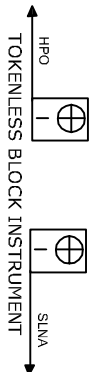


GARHPURA STATION

गारहपुरा स्टेशन

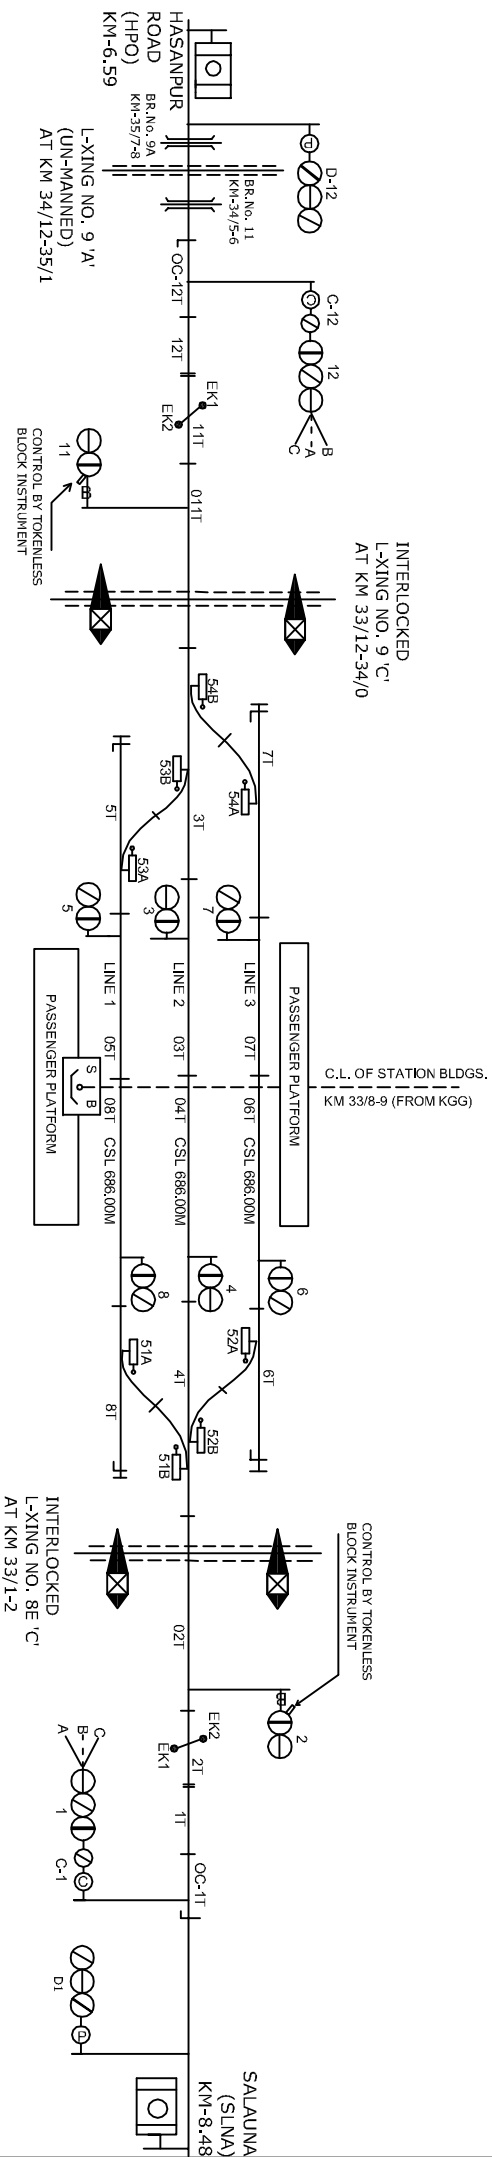

CLASS OF STATION : B
STD OF SIG & INTERLOCKING: STD-III

EAST CENTRAL RAILWAY SAMASTIPUR DIVISION				STATION WORKING RULE DIAGRAM MACT. STD-III, CLASS 'B'		GARHPURA		SWRD NO.-
S/DSTE/SPJ	DSTE/W/SPJ	SSE/SIG/SPJ	TO SUIT SIP NO. ECR(SIP/SPJ)SR/206					DSTE/W/SPJ/ 2008/RD/17