
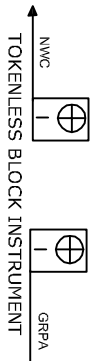


HASANPUR ROAD STATION

हरनपुर रोड स्टेशन

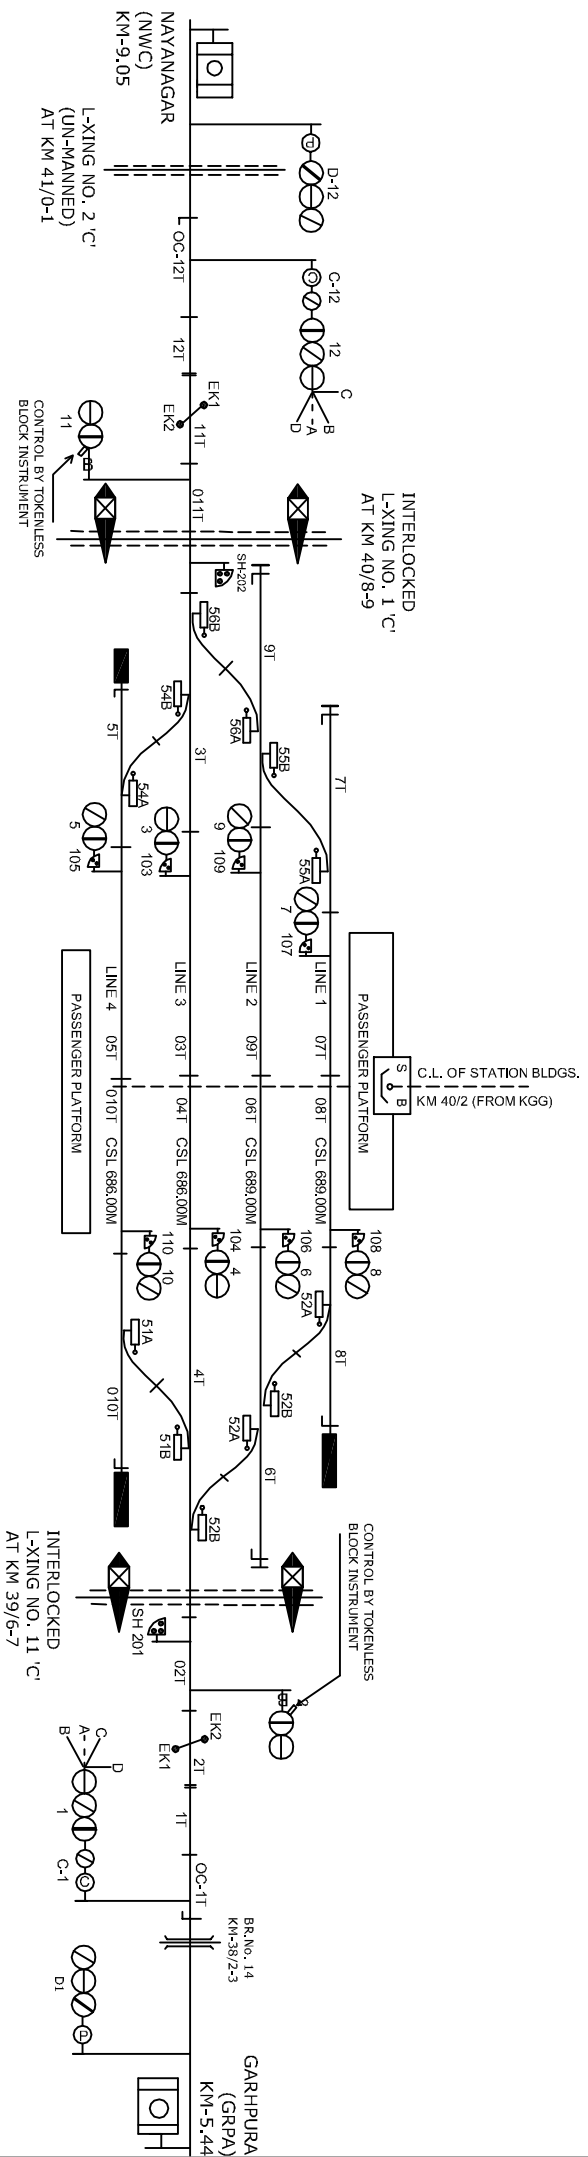

CLASS OF STATION : B
 STD OF SIG & INTERLOCKING: STD-III

EAST CENTRAL RAILWAY SAMASTIPUR DIVISION		STATION WORKING RULE DIAGRAM MA.C.L. STD-III, CLASS 'B'	HASANPUR ROAD	SWRD NO.-
S/DSTE/SPJ	DSTE/W/SPJ	SSE/SIG/SPJ	TO SUIT SIP NO. DECR. SIP/SPJ/2006	DSTE/W/SPJ/ 2006/RD/26