


HAYAGHAT STATION

रामगढ़ रेलवे

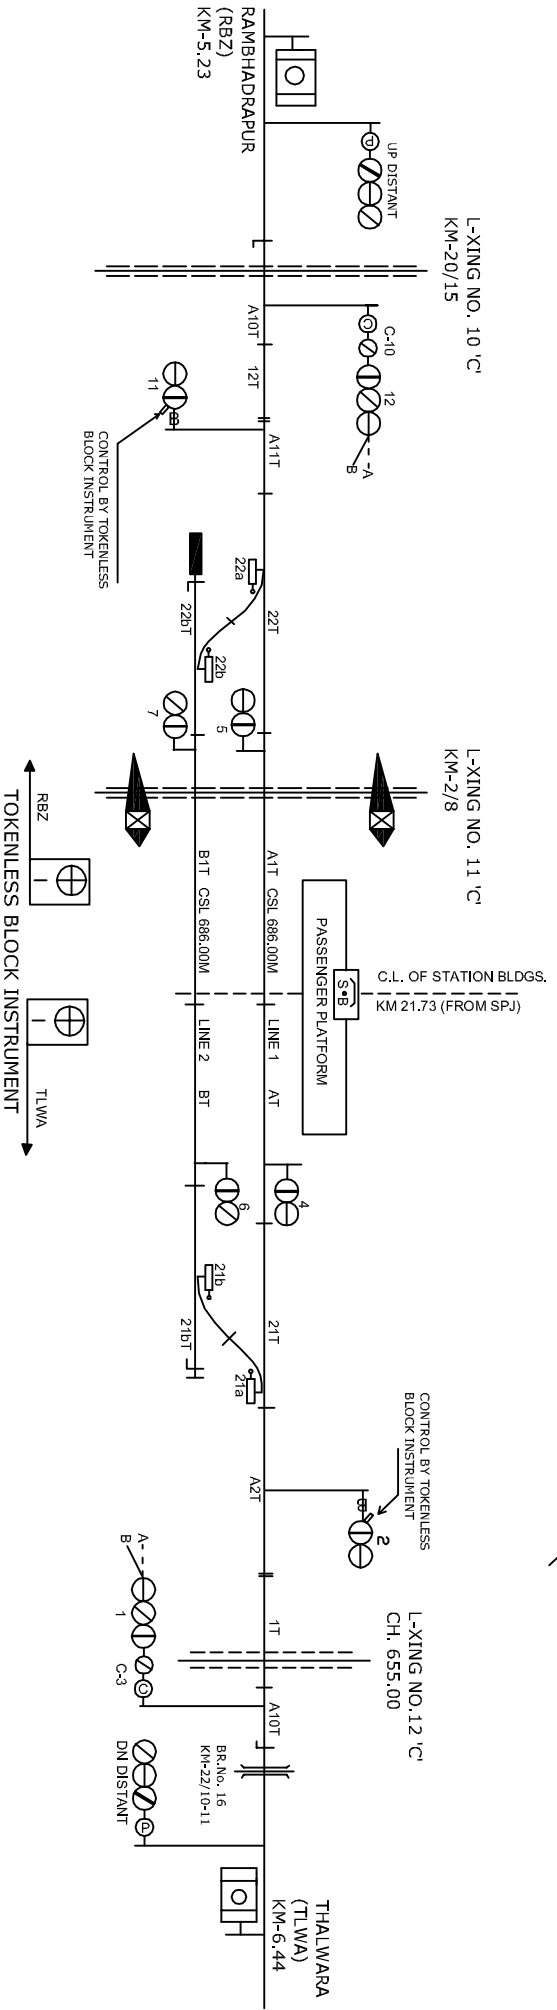

CLASS OF STATION : B
 STD OF SIG & INTERLOCKING: STD-III

EAST CENTRAL RAILWAY		STATION WORKING RULE DIAGRAM		HAYAGHAT	SWRD NO.-
SAMASTIPUR DIVISION		MACL. STD-III. CLASS 'B'			
SI: DSTE/SPJ	DSTE/W/SPJ	SSE/SIG/SPJ	TO SUIT SPJ NO. ECR/SR/SP/32/2007		
95/RD/8					