
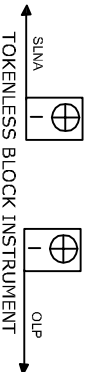


IMLI STATION

इमली स्टेशन

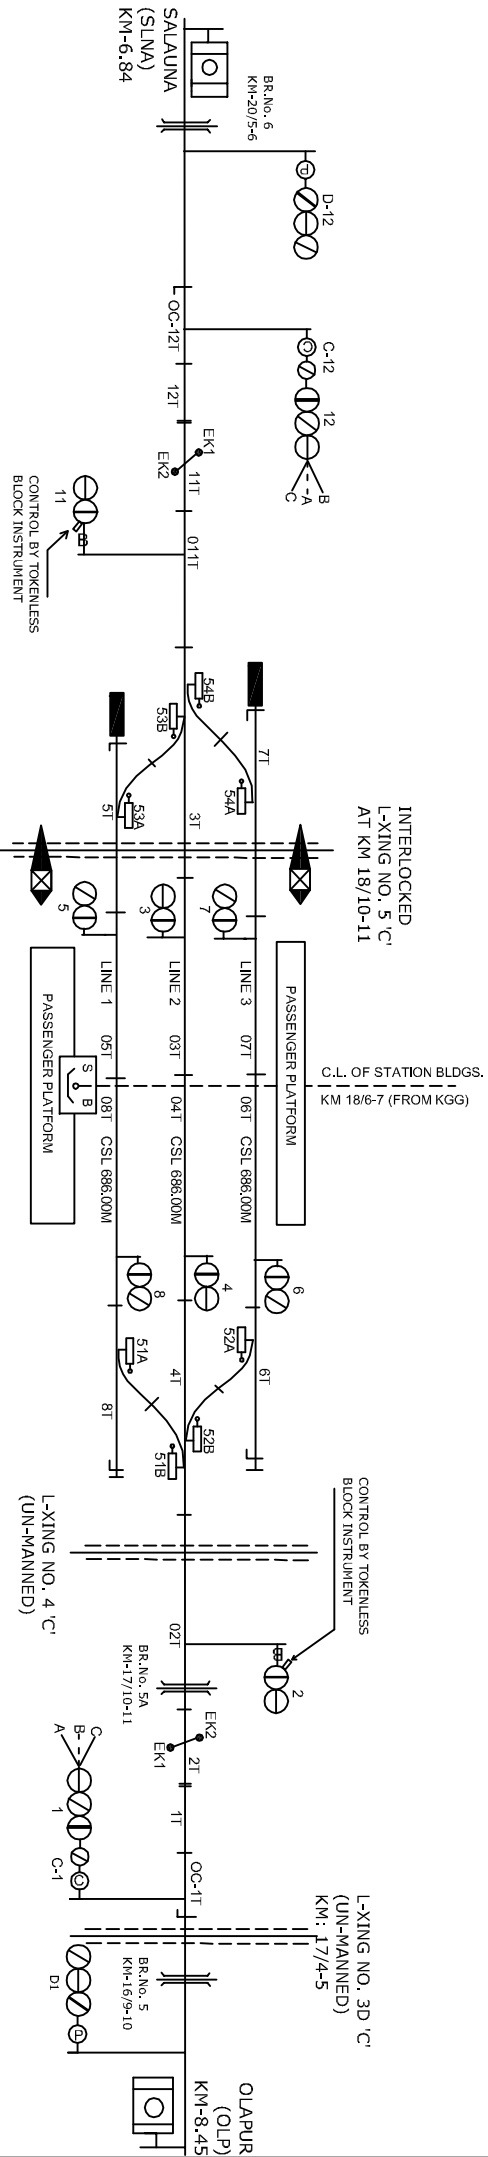

CLASS OF STATION : B
 STD OF SIG & INTERLOCKING: STD-III

EAST CENTRAL RAILWAY SAMASTIPUR DIVISION									
S/D:STE/SPJ	D/STE/W/SPJ	SSE/SIG/SPJ	TO SUIT SIP NO. ECR/SIP/SPJ/440/206	STATION WORKING RULE DIAGRAM MACT. STD-III, CLASS 'B'				IMLI	SWRD NO.-
									DSTE/W/SPJ/ 2008/RD/26