


JHANJHARPUR STATION

झंझारपुर स्टेशन

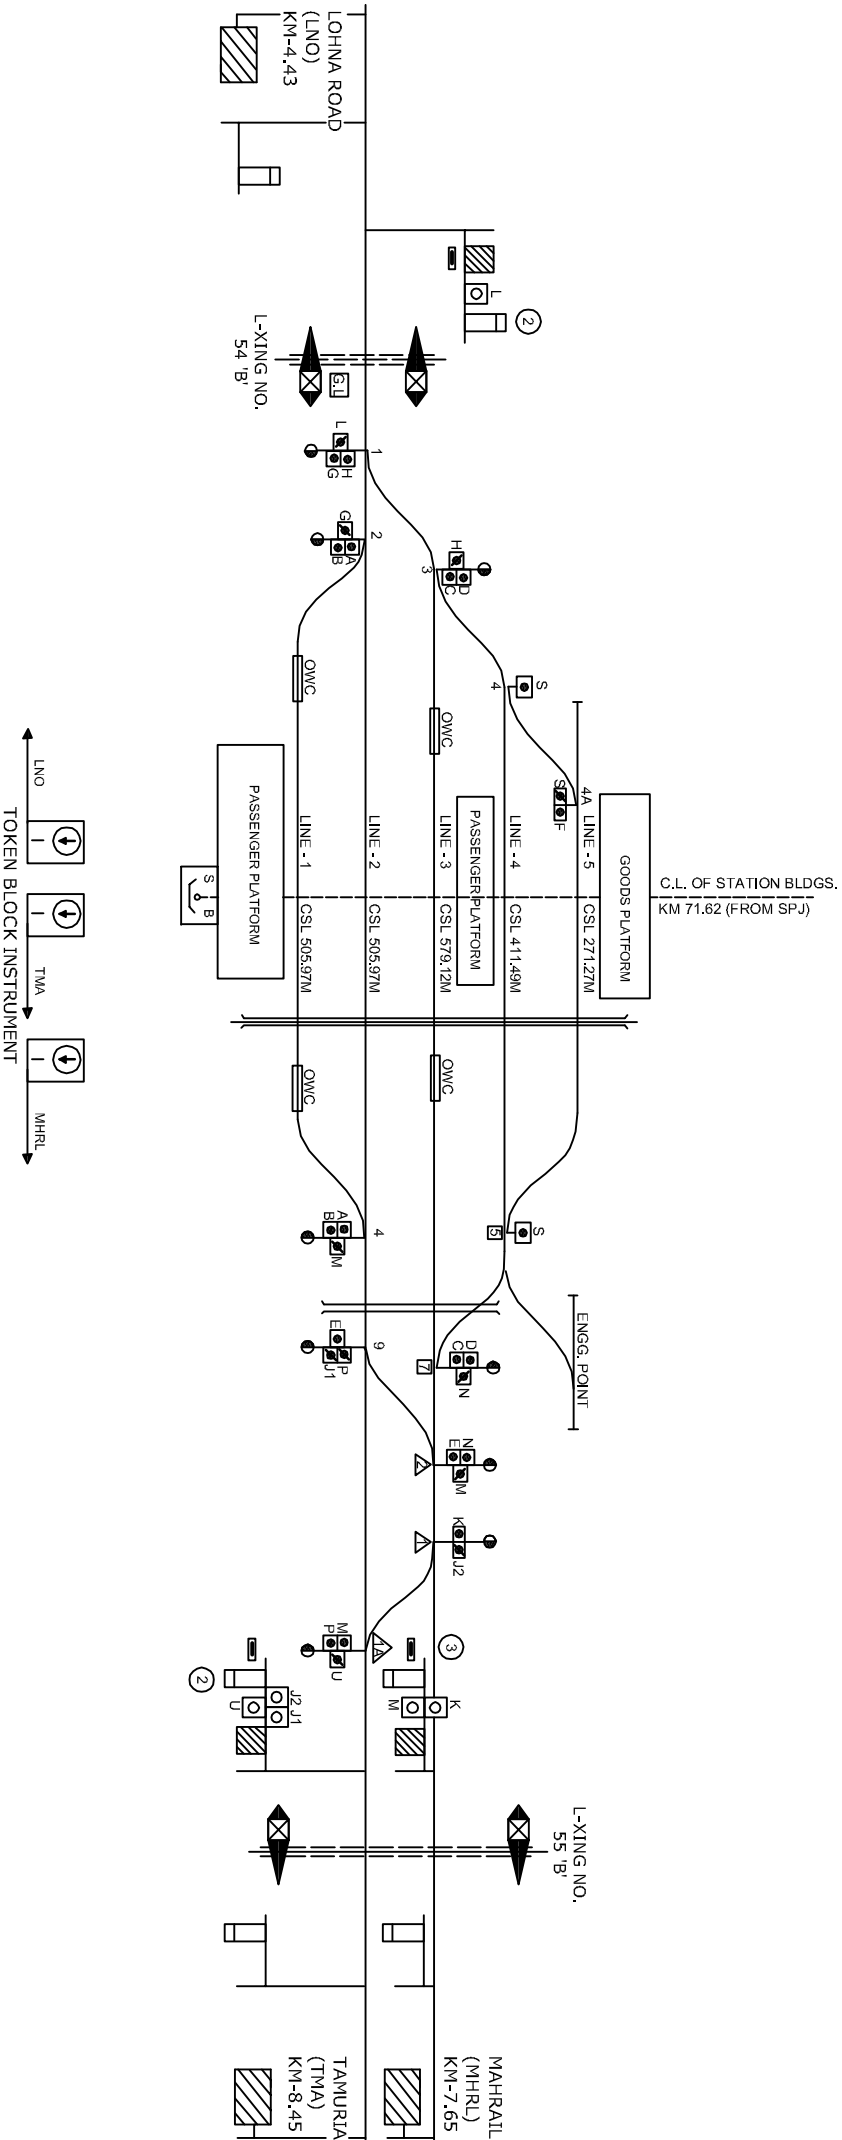

CLASS OF STATION : B
 STD OF SIG & INTERLOCKING : MNI

EAST CENTRAL RAILWAY SAMASTPUR DIVISION		STATION WORKING RULE DIAGRAM STD-MNI, CLASS 'B'		JHANJHARPUR	SWRD NO.-
S:JSTB/SPJ	DSTB/W/SPJ	SSE/SG/SPJ	TO SUIT RD NO. DSTB/CON/MHP/IST/TS/RD)		
				JHANJHARPUR	DSTE/DRG No. N/88/RD/86