


# JWDHARA STATION

## निवधारा स्टेशन

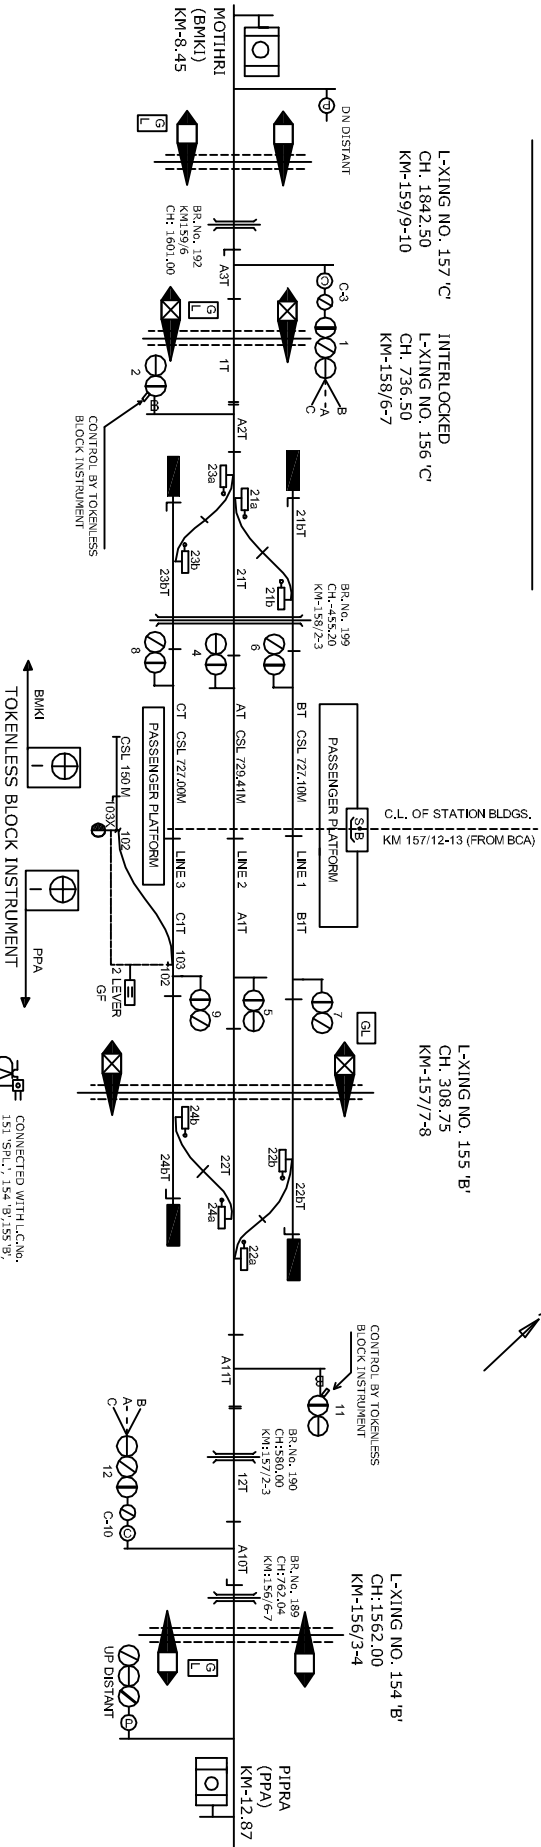

L-XING NO. 157 'C'  
CH. 1842.50  
KM-159/9-10

INTERLOCKED  
L-XING NO. 156 'C'  
CH. 736.50  
KM-158/6-7

L-XING NO. 155 'B'  
CH. 308.75  
KM-157/7-8

L-XING NO. 154 'B'  
CH. 1562.00  
KM-156/3-4

CLASS OF STATION : B  
STD OF SIG & INTERLOCKING: STD-II(R)

- CONNECTED WITH L.C.M. No. 151 'SPL.', 154 'B', 155 'B', 156 'C'
- MEGNETO PHONE AT L.C. GATE No. 152 'C' AT KM 154/8-9
- MEGNETO PHONE AT L.C. GATE BETWEEN PPA-3DR
- MEGNETO PHONE AT L.C. GATE No. 157 'C' AT KM 159/8-10
- MEGNETO PHONE AT L.C. GATE BETWEEN JDR-BMK
- MEGNETO PHONE AT L.C. GATE No. 158 'B' AT KM 161/8-9
- MEGNETO PHONE AT L.C. GATE BETWEEN JDR-BMK