


# KAKARGHATI STATION

## ਫਫਫਫਫਫਫੀ ਚਢੇਯਫ

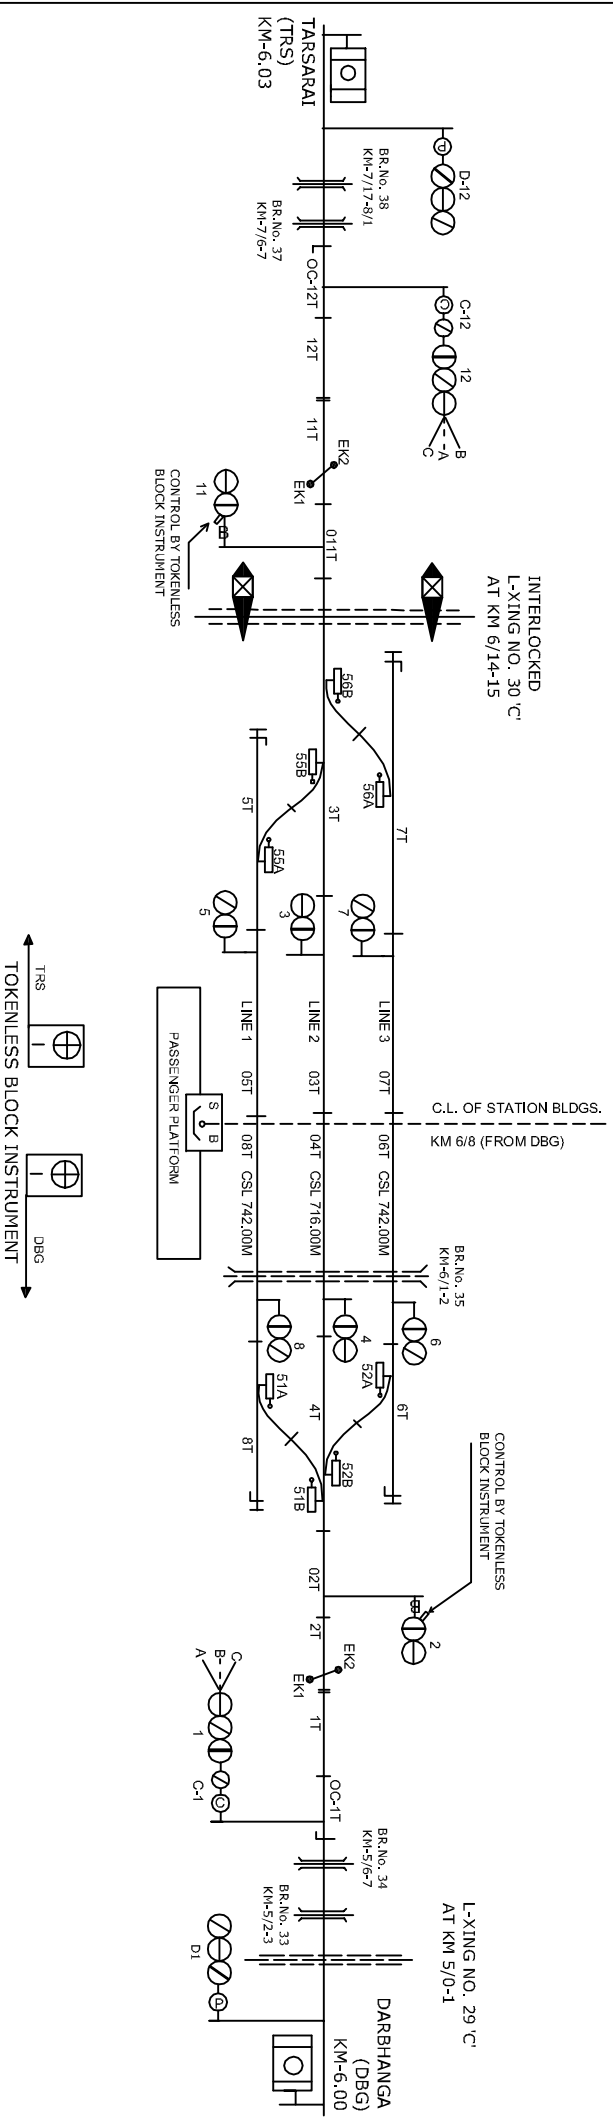

CLASS OF STATION : B  
 STD OF SIG & INTERLOCKING: STD-III

EAST CENTRAL RAILWAY SAMASTIPUR DIVISION		STATION WORKING RULE DIAGRAM MAJL. STD-III, CLASS 'B'		KAKARGHATI	SWRD NO.-
S/D:STP/SP1	D/STP/W/SP1	S/SR/SIG/SP1	T/O S/UIT/SP1 NO. ECR/SR/SP1/2007	DY CSTTE/CON/ SP1/2008/KD/06	