


KAMTAUL STATION

फर्कील स्टेशन

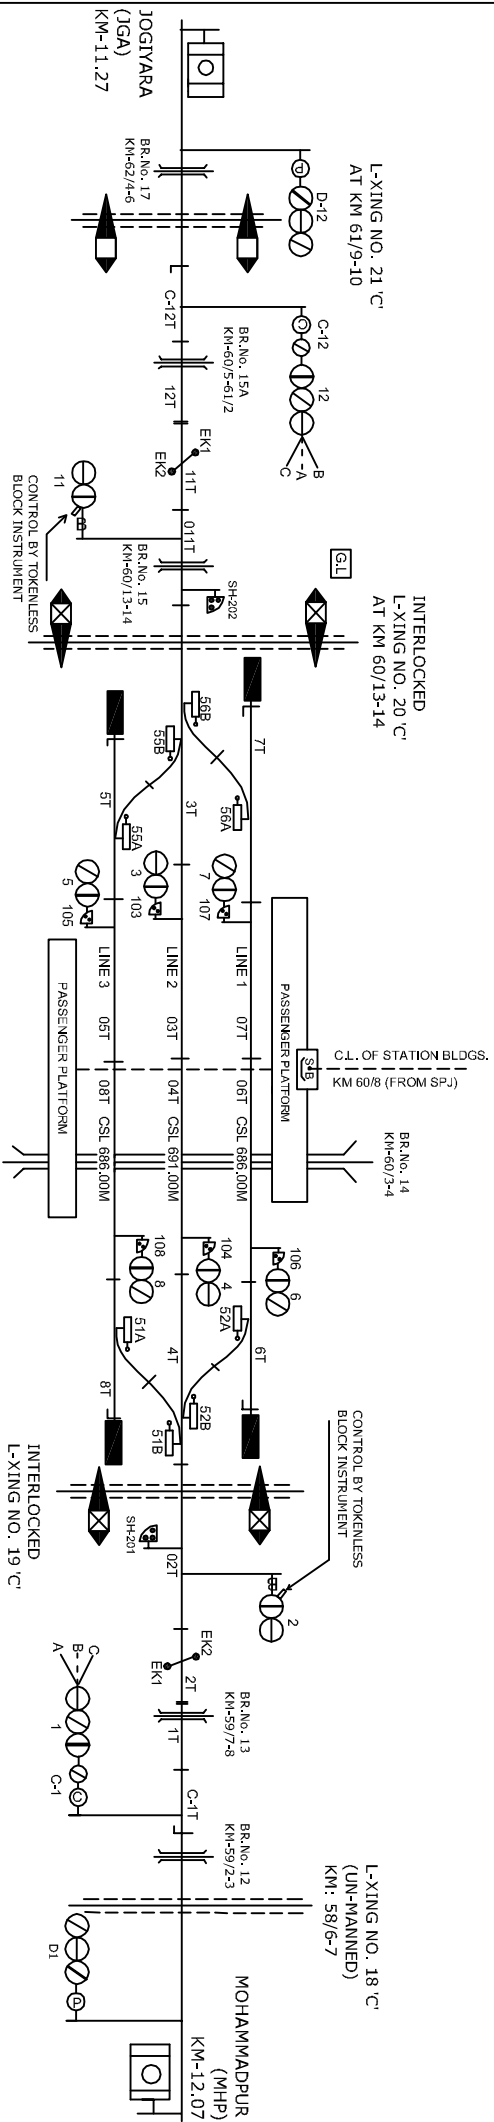

CLASS OF STATION : B
 STD OF SIG & INTERLOCKING: STD-II

EAST CENTRAL RAILWAY SAMASTIPUR DIVISION		STATION WORKING RULE DIAGRAM MACT. STD-II CLASS B	KAMTAUL	SWRD NO.- DY.CSTE/C-1/SPJ 2008/RD/17
S:SD/STSPJ	D:STP/W/SPJ	SSE/SIG/SPJ	TO SUIT SP NO. ECR/SR/SPJ/96/2308	