
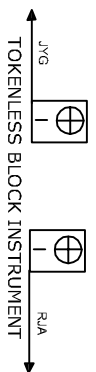


# KHAJOUALI STATION

## खजौली स्टेशन

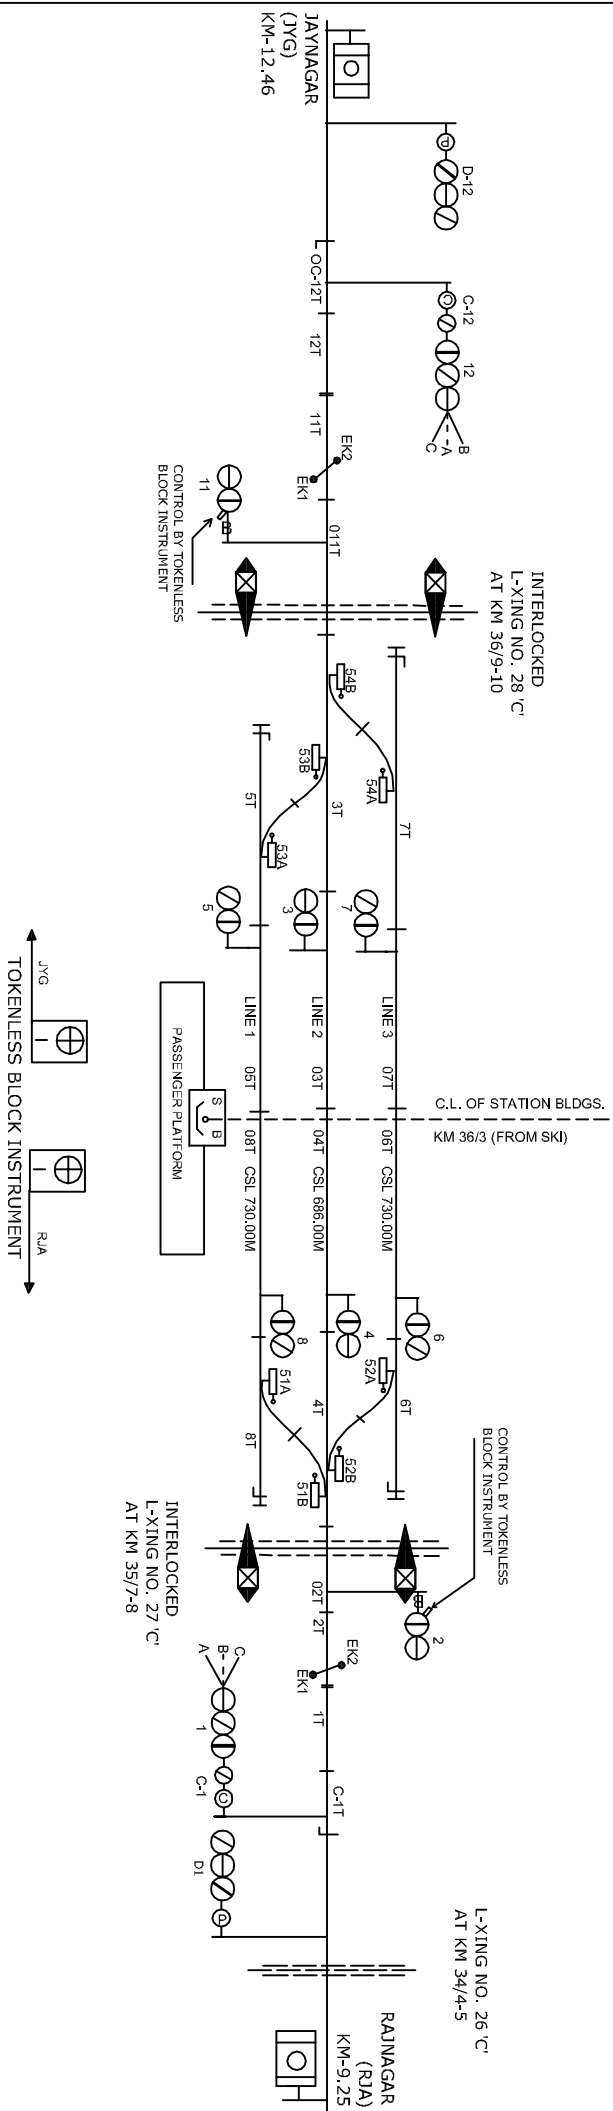

CLASS OF STATION : B  
 STD OF SIG & INTERLOCKING: STD-III

<b>EAST CENTRAL RAILWAY</b>				<b>STATION WORKING RULE DIAGRAM</b>		<b>KHAJOUALI</b>		<b>SWRD NO.-</b> DSTE/W/SPJ/ 2007/RD/10
SAMASTIPUR DIVISION		S:SDSTE/SPJ	DSTE/W/SPJ	SSE/SIG/SPJ	TO SUIT S/P NO. ECR/S/P/SP/382/3007	MACL. STD-III. CLASS 'B'		