


KHUTAUNA STATION

खुटाणा स्टेशन

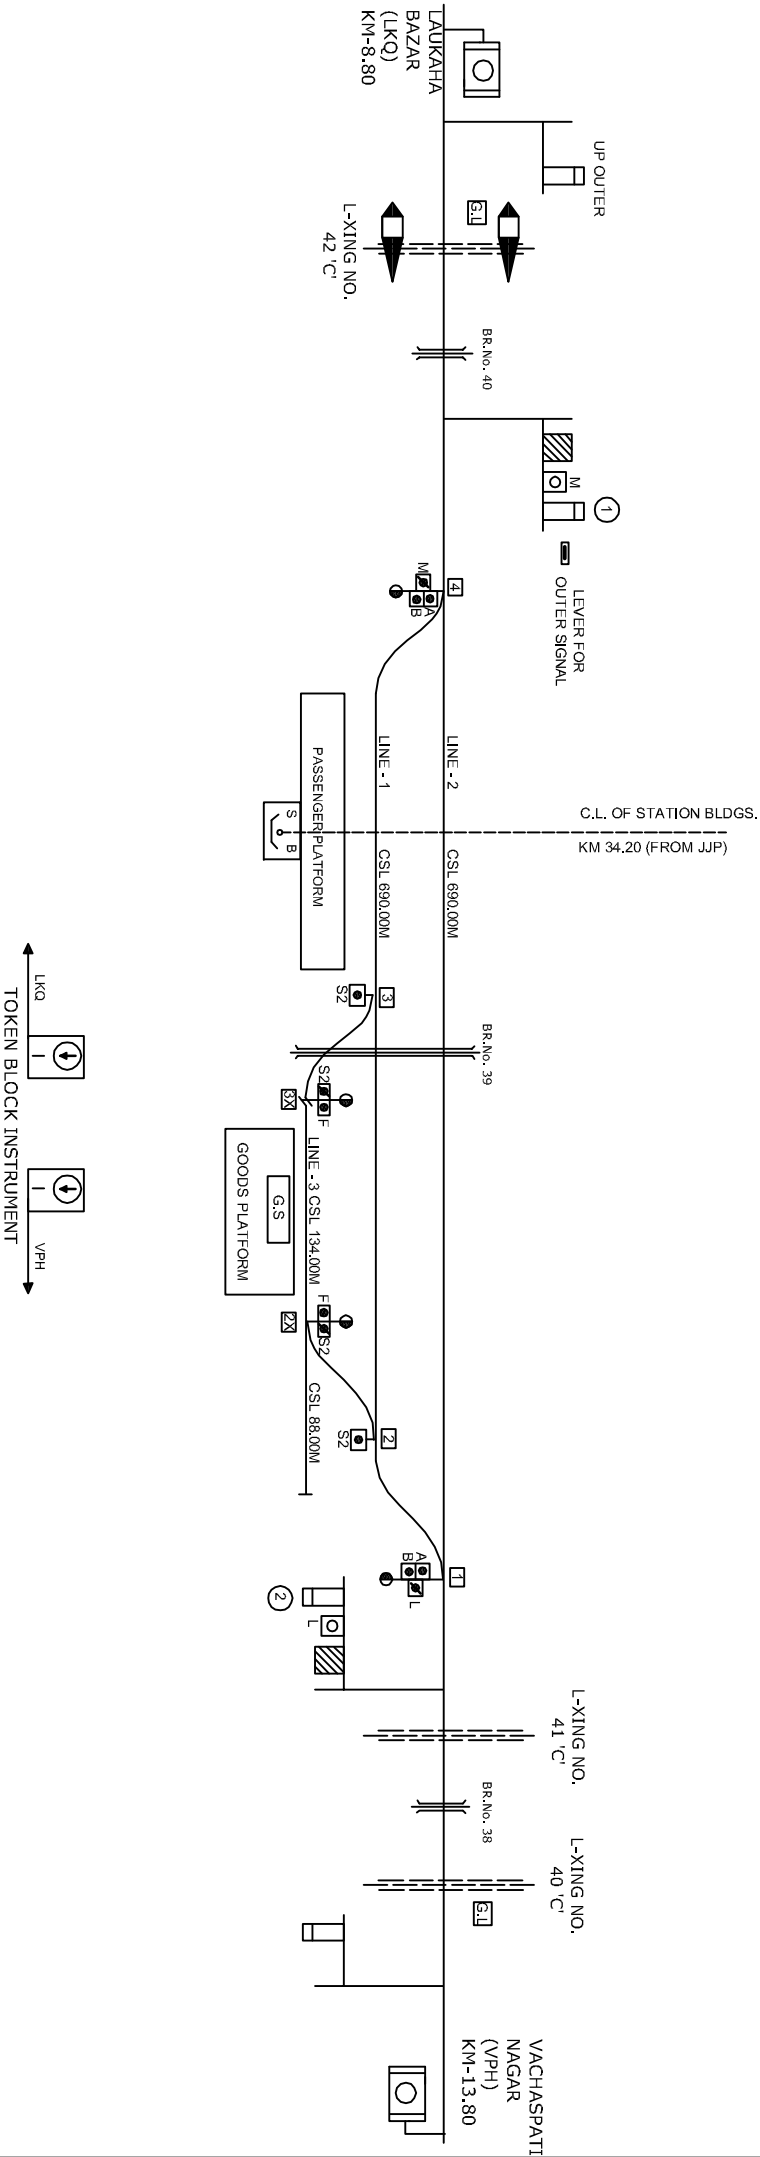

CLASS OF STATION : B
 STD OF SIG & INTERLOCKING : MNI



EAST CENTRAL RAILWAY SAMASTIPUR DIVISION		STATION WORKING RULE DIAGRAM STD-MNT, CLASS 'B'		KHUTAUNA	SWRD NO.- DSTE/SPJ 2003/RD/02
S/DSTE/SPJ	D/STE/W/SPJ	SSE/SIG/SPJ	TO SUIT SIP No. ECR/SIP/SB/38/7201		