



KOPARIA STATION

कोपरिया स्टेशन

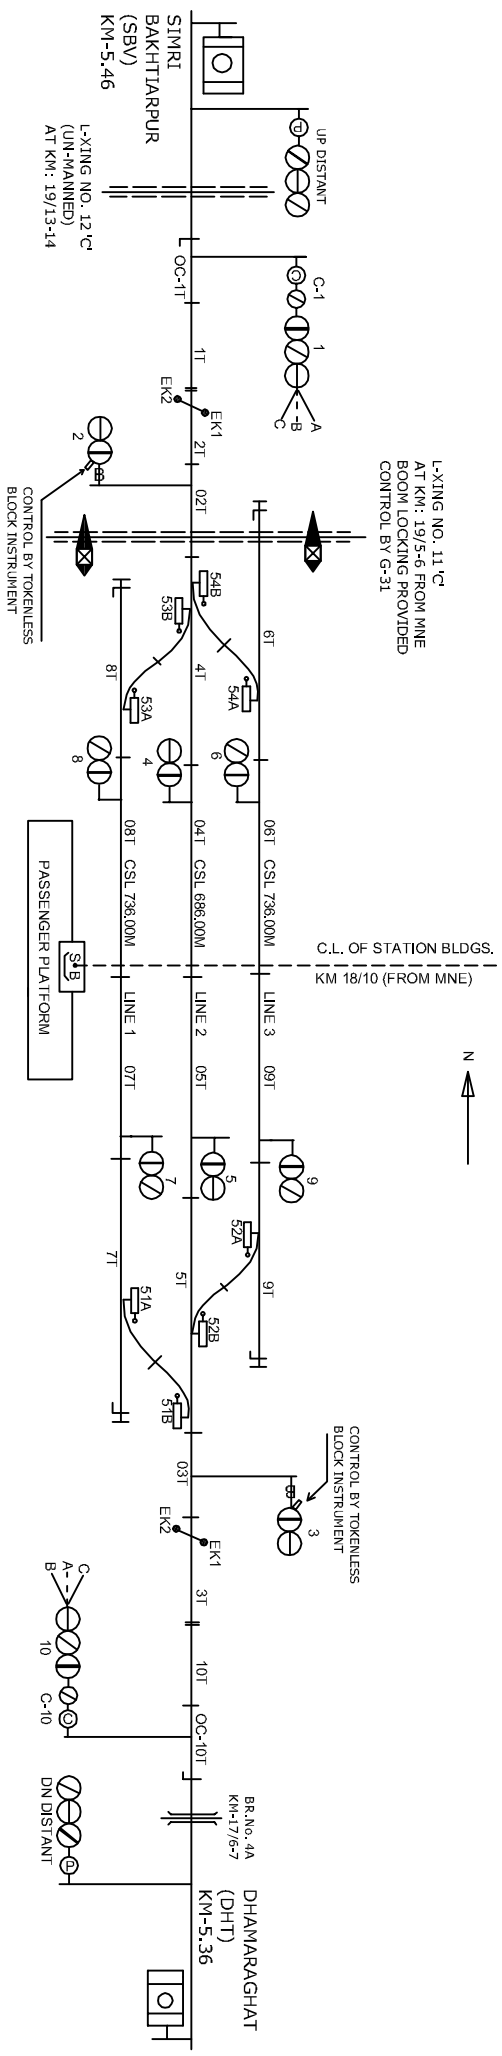

L-XING NO. 11 'C'
AT KM: 19/5-6 FROM MNE
BLOCK LOCKING PROVIDED
CONTROL BY G-31

C.I. OF STATION BLDGS.
KM 18/10 (FROM MNE)

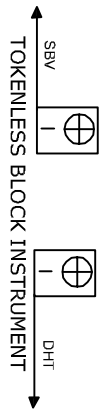

MEGNETO PHONE AT LC GATE NO.
11 'C' AT KM 19/5-6

CLASS OF STATION : B
STD OF SIG & INTERLOCKING: STD-II (B)

| | | | | |
|---|------------|--|---------------------------------|--|
| EAST CENTRAL RAILWAY SAMASTIPUR DIVISION | | STATION WORKING RULE DIAGRAM MACT, STD-II CLASS 'B' | KOPARIA | SWRD NO.- DSTE/W/SPJ/ 2004/RD/46 |
| SIDSTE/SPJ | DSTE/W/SPJ | SSE/SG/SPJ | TO SUIT SIP NO. EGR/SIPJ/44/206 | |