


# LAHERIASARAI STATION

## लहेरियासराय स्टेशन

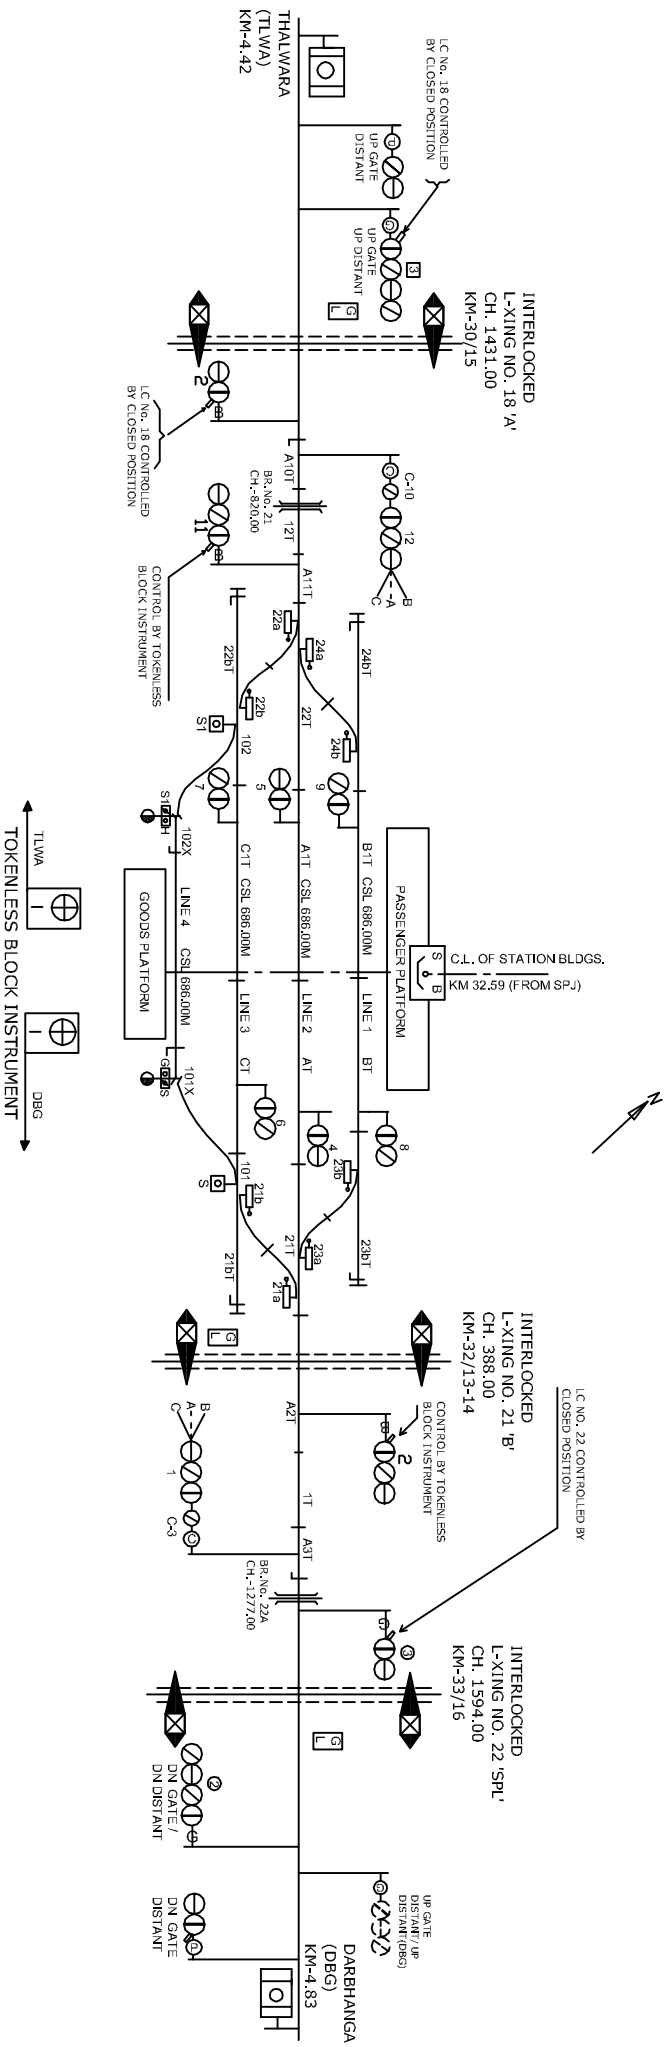

CLASS OF STATION : B  
 STD OF SIG & INTERLOCKING: STD-II (R)

EAST CENTRAL RAILWAY SAMASTIPUR DIVISION		STATION WORKING RULE DIAGRAM MACL. STD-III CLASS 'B'		LAHERIASARAI	SWRD NO.- DSTE/CON/SPJ 95/RD/13
S/DSTE/SPJ	DSTE/W/SPJ	SSE/SIG/SPJ	TO SUIT SP NO. ECR/S/P/352/2006		