


LALITGRAM STATION

ललितग्राम स्टेशन

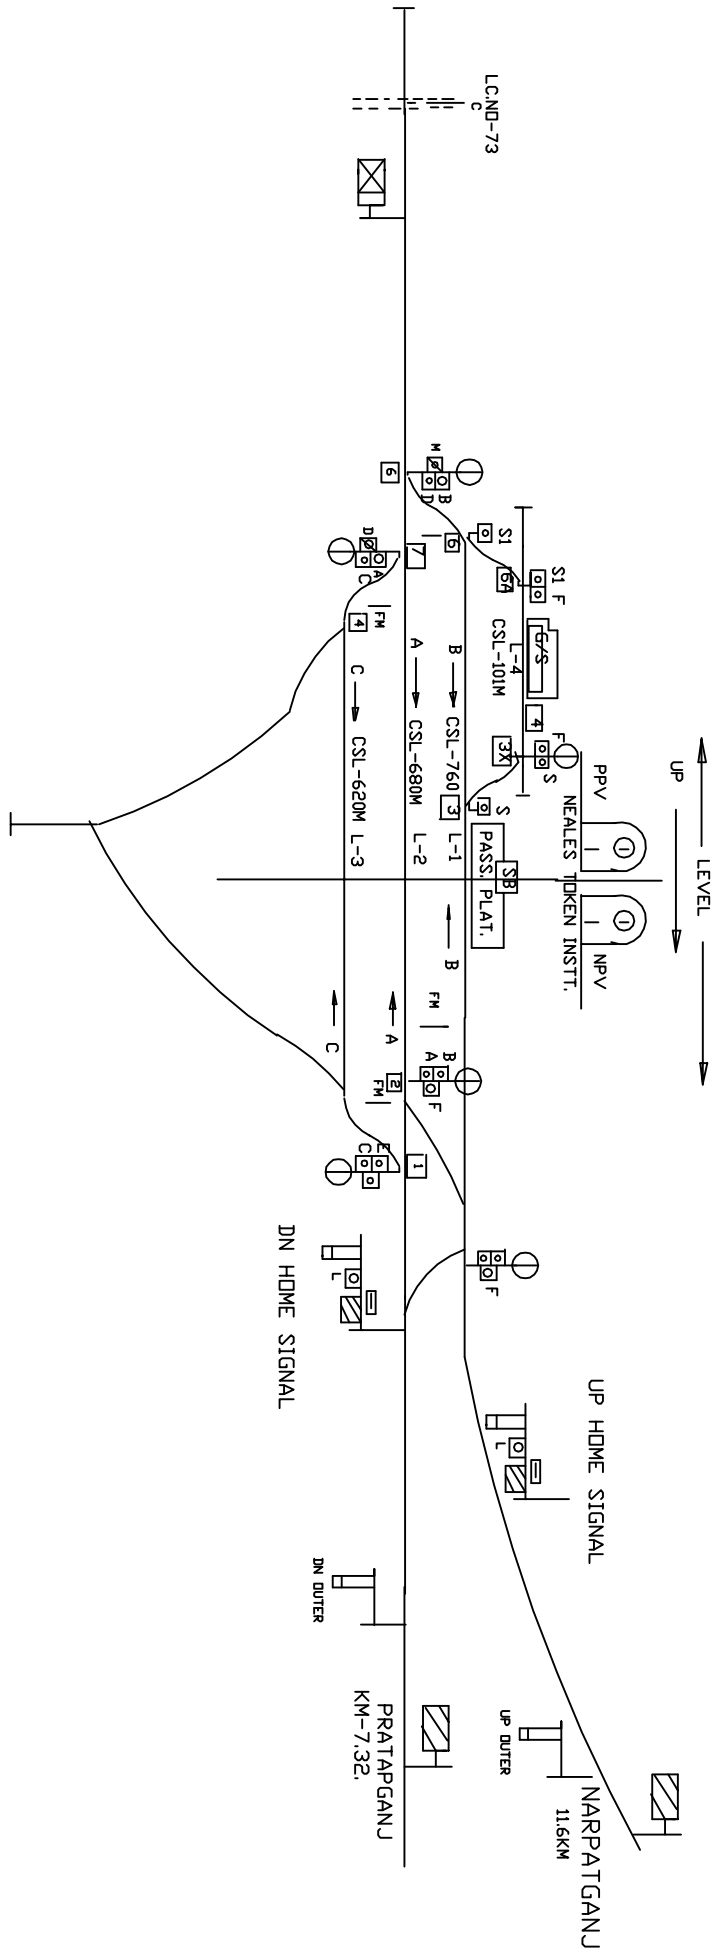

CLASS OF STATION : B
 STD OF SIG & INTERLOCKING : MNI

EAST CENTRAL RAILWAY SAMASTIPUR DIVISION							
S/DSTE/SPJ	DSTE/W/SPJ	SSE/SIG/SPJ	TO SUIT No.-DSTE/CON/MHPY/SR/D/153	STATION WORKING RULE DIAGRAM STD-MNT. CLASS 'B'			
LALITGRAM				SWRD NO.-			
DSTE DRG No. N/73/RD/86							