


MADHUBANI STATION

अधुबनी स्टेशन

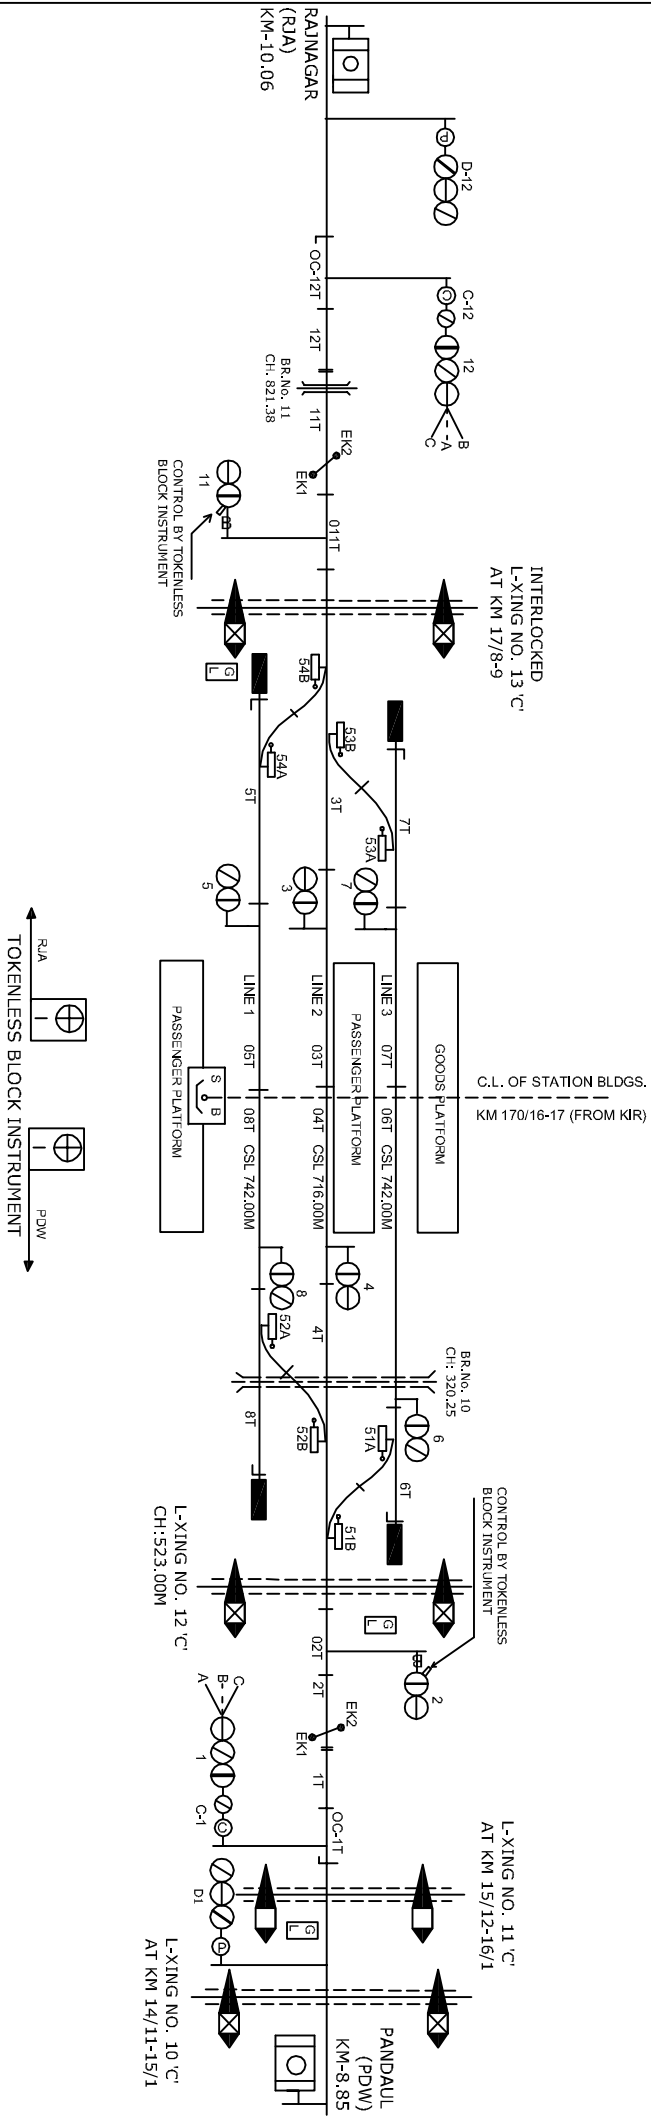

EAST CENTRAL RAILWAY SAMASTIPUR DIVISION		STATION WORKING RULE DIAGRAM MACL. STD-III. CLASS 'B'		MADHUBANI	SWRD NO.- DSTE/W/SPJ/ 2007/RD/08
S: DSTE/SPJ	DSTE/W/SPJ	SSE/SIG/SPJ	TO SUIT S/P NO. ECR/S/P/SP/38/12/06		