


MAHARAIL STATION

महारायल स्टेशन

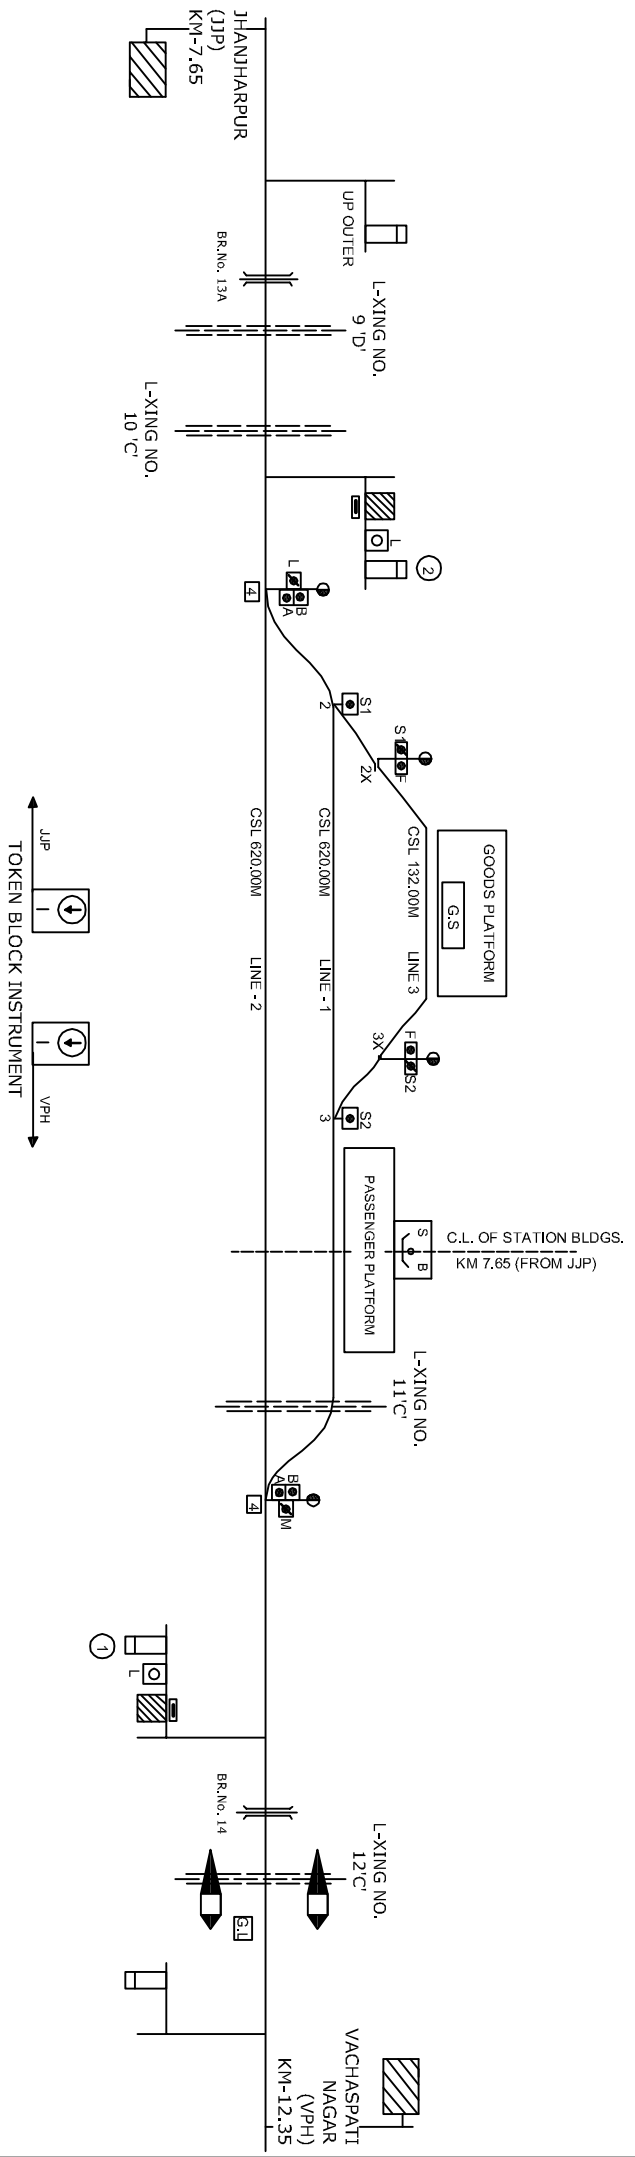

CLASS OF STATION : B
 STD OF SIG & INTERLOCKING: MNI

EAST CENTRAL RAILWAY SAMASTIPUR DIVISION		STATION WORKING RULE DIAGRAM STD-MNT. CLASS 'B'		MAHARAIL	SWRD NO.- DSTE/DRG No. N/26 (RD)/86
S:JDS/TE/SP	DSTE/W/SP	SSE/SIG/SP	TO SUIT No. DY.CSTE&CC/75/D2		