


MAHWAL STATION

महवाल स्टेशन

L-XING NO. 127 'C'
CH. 384.50
KM-119/12-13

INTERLOCKING
L-XING NO. 126 'C'
(MANNED)
CH. 381.20
KM-118/11-12

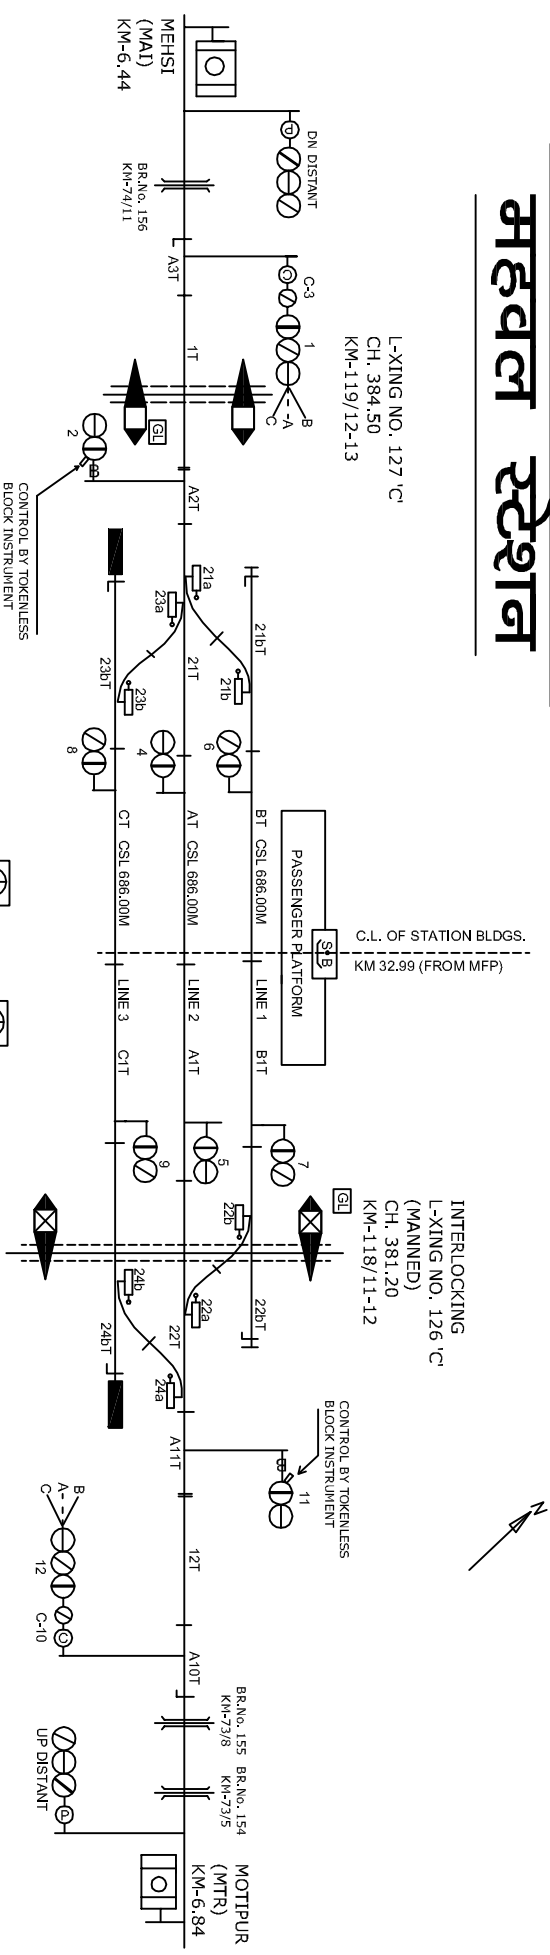

CONNECTED WITH L.C.No. 126 'C'
MEGNETO PHONE AT LC GATE No. 124 'B' AT KM 115/4-116/1 BETWEEN MHL-MTR

MEGNETO PHONE AT LC GATE No. 125 'C' AT KM 117/1-2 BETWEEN MHL-MTR
MEGNETO PHONE AT LC GATE No. 127 'C' AT KM 119/12-13 BETWEEN MHL-MTR
MEGNETO PHONE AT LC GATE No. 128 'C' AT KM 122/6-7 BETWEEN MHL-MTR

