


MAJHOLIA STATION

सङ्गोलिया स्टेशन

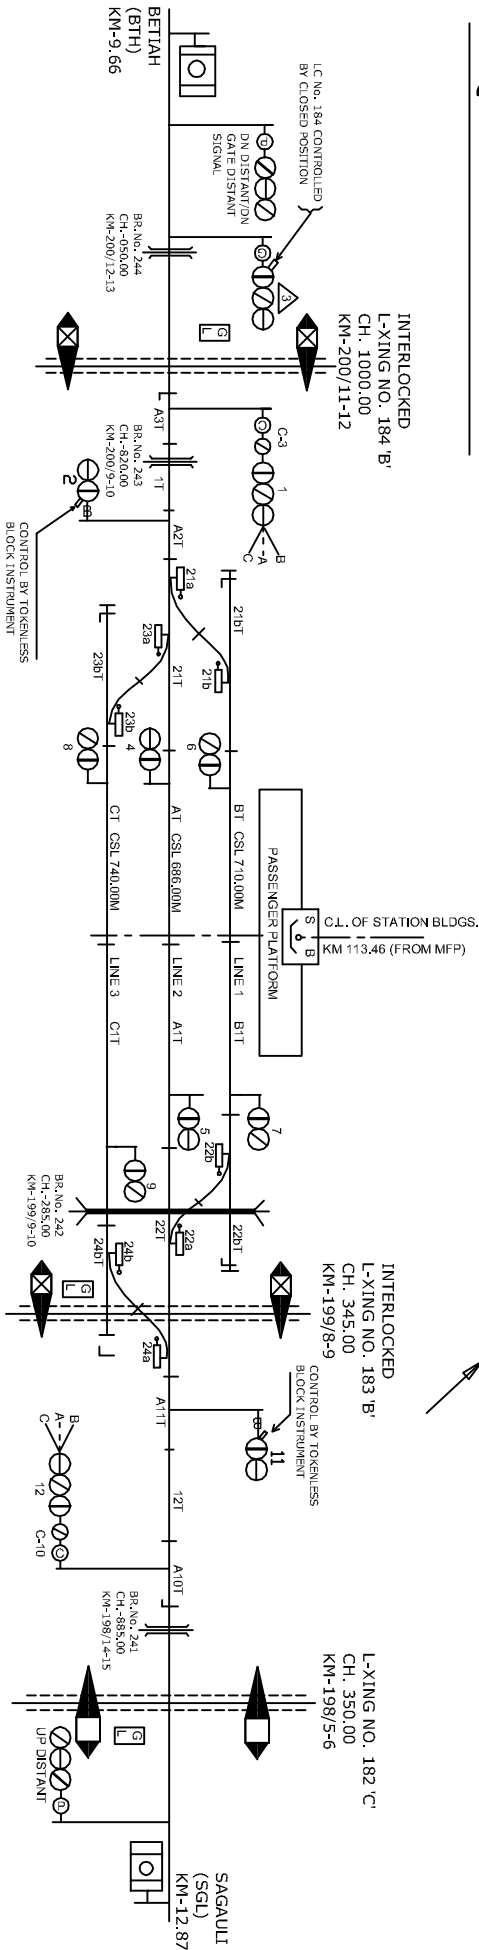

CLASS OF STATION : B
 STD OF SIG & INTERLOCKING: STD-III

- CONNECTED WITH LC GATE
No. 182 'C' AND 183 'B'
- CONNECTED WITH LC GATE
No. 184 'B'
- MEGNETO PHONE AT LC GATE
No. 185 'C' AT KM 201/12-13
BETWEEN M/L-5TH
- MEGNETO PHONE AT LC GATE
No. 188 'C' AT KM 209/11-12
BETWEEN M/L-5TH