


MEHASI STATION

जेहसी स्टेशन

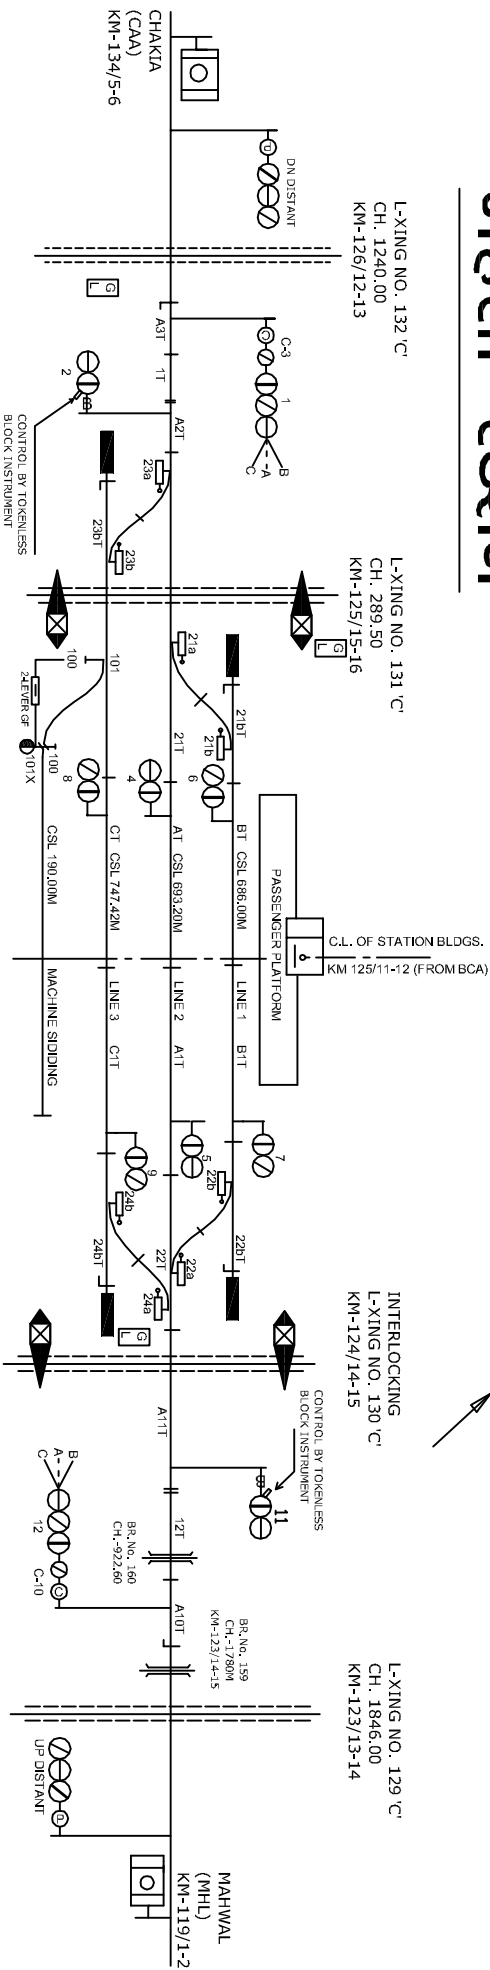


L-XING NO. 132 'C'
CH. 1240.00
KM-126/12-13

L-XING NO. 131 'C'
CH. 289.50
KM-125/15-16

INTERLOCKING
L-XING NO. 130 'C'
KM-124/14-15

L-XING NO. 129 'C'
CH. 1846.00
KM-123/13-14

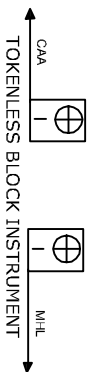

- CONNECTED WITH LC GATE
No. 131 'C' AND 130 'C'
- MAGNETO PHONE AT LC GATE
No. 132 'C' AT KM 126/12-13
BETWEEN MA-CAA
- MAGNETO PHONE AT LC GATE
No. 129A 'C' AT KM 123/13-14
BETWEEN MA-MHL

CLASS OF STATION : B
STD OF SIG & INTERLOCKING: STD-II