


MOHAMMADPUR STATION

मुहम्मदपुर स्टेशन

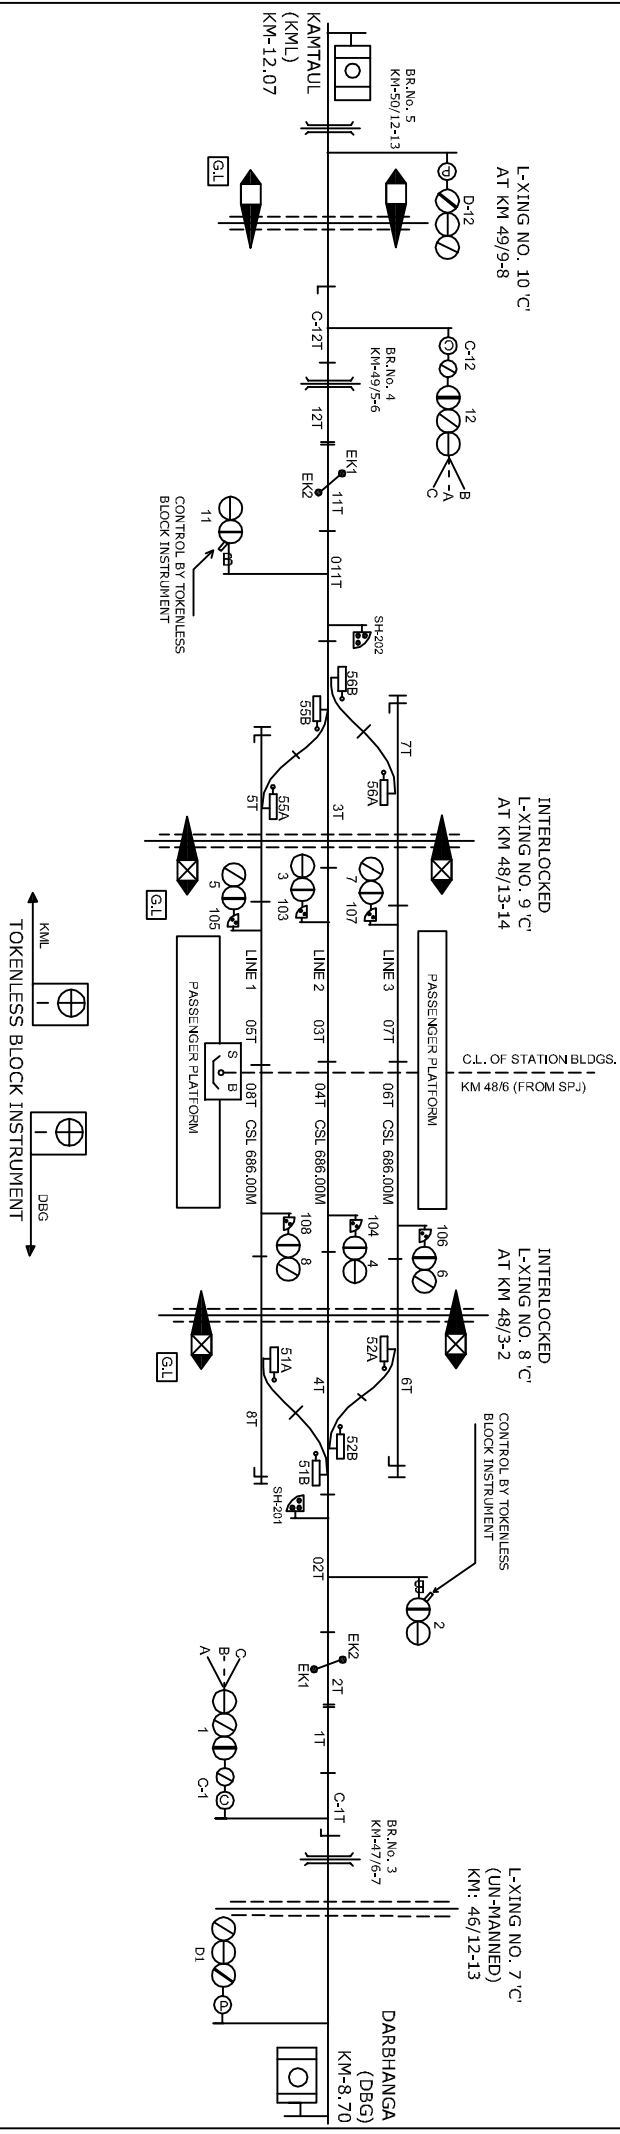

CLASS OF STATION : B
 STD OF SIG & INTERLOCKING: STD-II

EAST CENTRAL RAILWAY				STATION WORKING RULE DIAGRAM		MUHAMMADPUR	SWRD NO.-
SAMASTIPUR DIVISION		S:SD/ST/SPJ	D:ST/W/SPJ	S:SE/SIG/SPJ	TO SUIT SPJ NO. ECR(S/SPJ/ST/2008		