


MUKTAPUR STATION मुक्तापुर स्टेशन

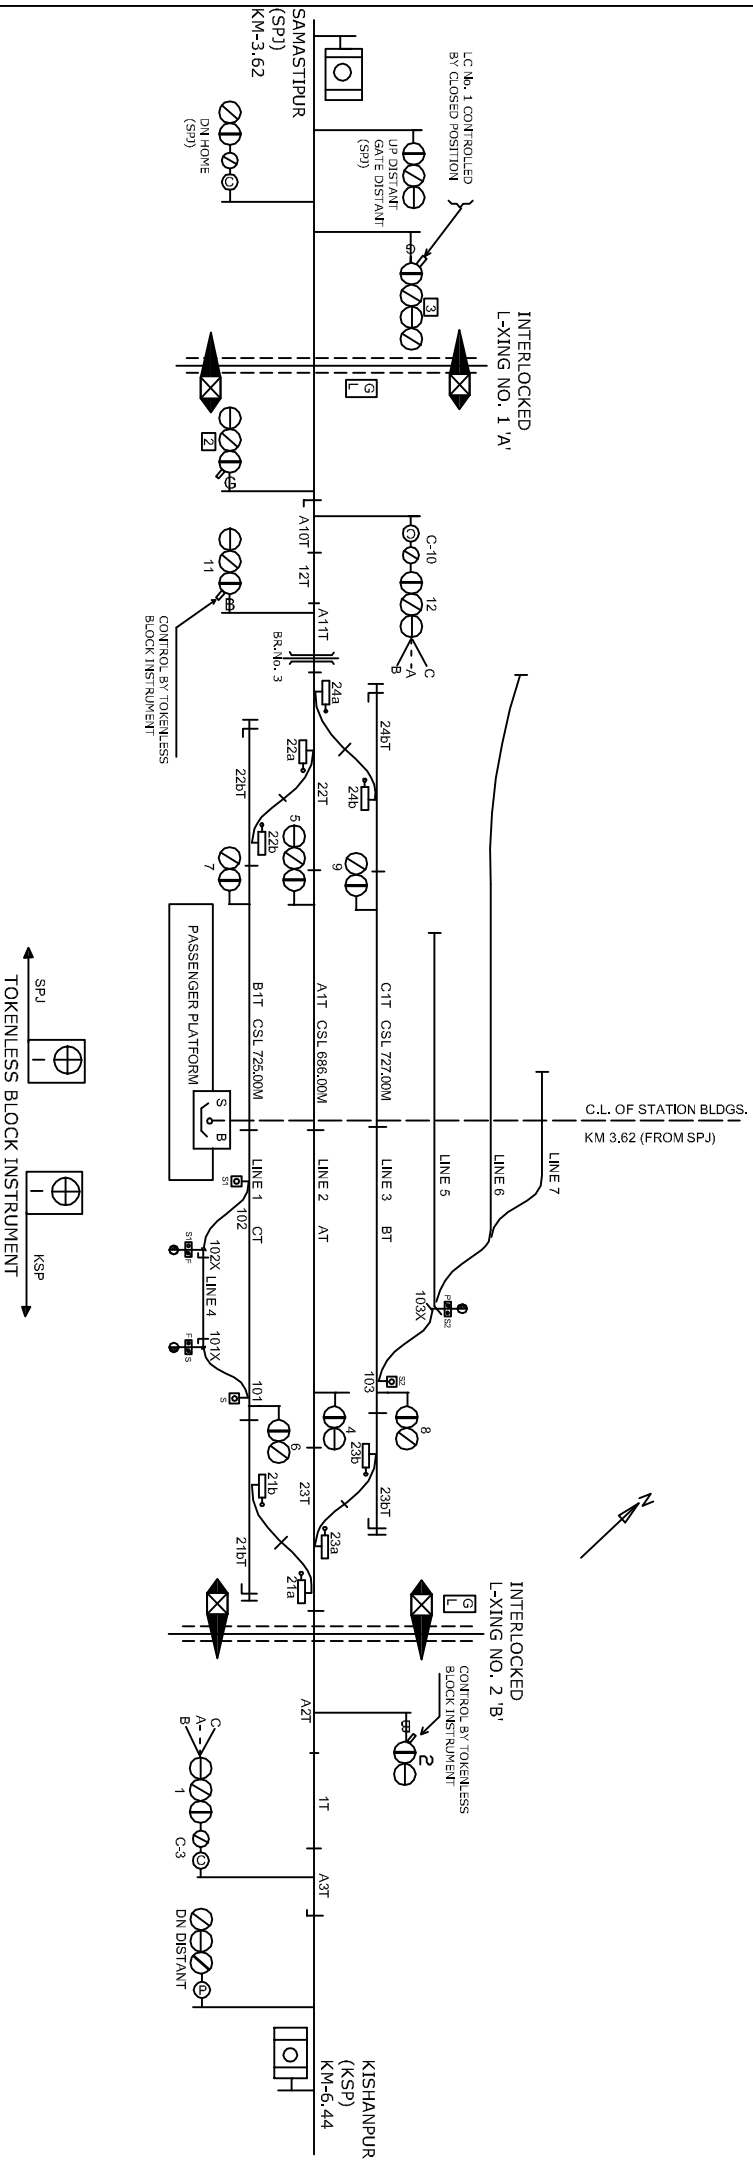

CLASS OF STATION : B
STD OF SIG & INTERLOCKING: STD-II

EAST CENTRAL RAILWAY SAMASTPUR DIVISION		STATION WORKING RULE DIAGRAM MACT. STD-III, CLASS 'B'		MUKTAPUR	SWRD NO.- Sf.DSTE/SPJ/ 2008/RD/02
Sf.DSTE/SPJ	DSTE/W/SPJ	SSE/SIG/SPJ	TO SUIT SIP NO. ECR/SIP/2008/207		