


# NARKATTIAGANJ STATION

## नरकटियागंज स्टेशन

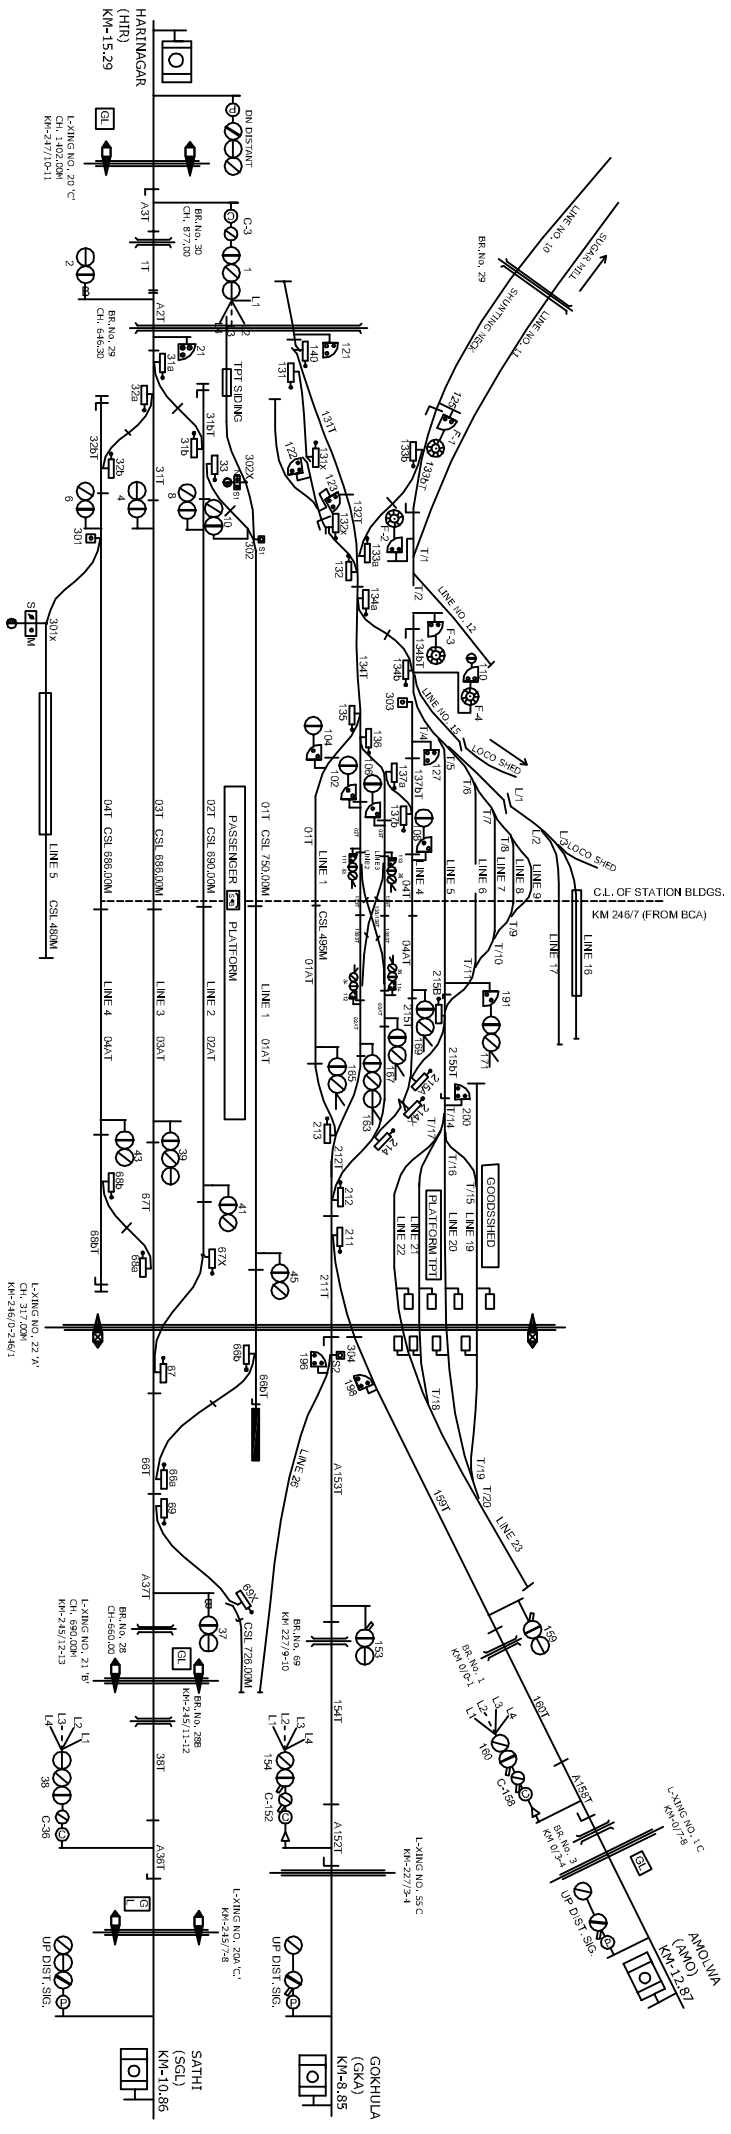

EAST CENTRAL RAILWAY SAMASTIPUR DIVISION		STATION WORKING RULE DIAGRAM MACT. STD-III, CLASS 'B'		NARKATTIAGANJ	SWRD NO.- DSTE/C/SPJ/ 98(RD)/15
S/DSTE/SPJ	DSTE/W/SPJ	SSE/SIG/SPJ	TO SUIT SIP NO. ECR(SIP/SPJ)343209		