


OLAPUR STATION

ओलापुर स्टेशन

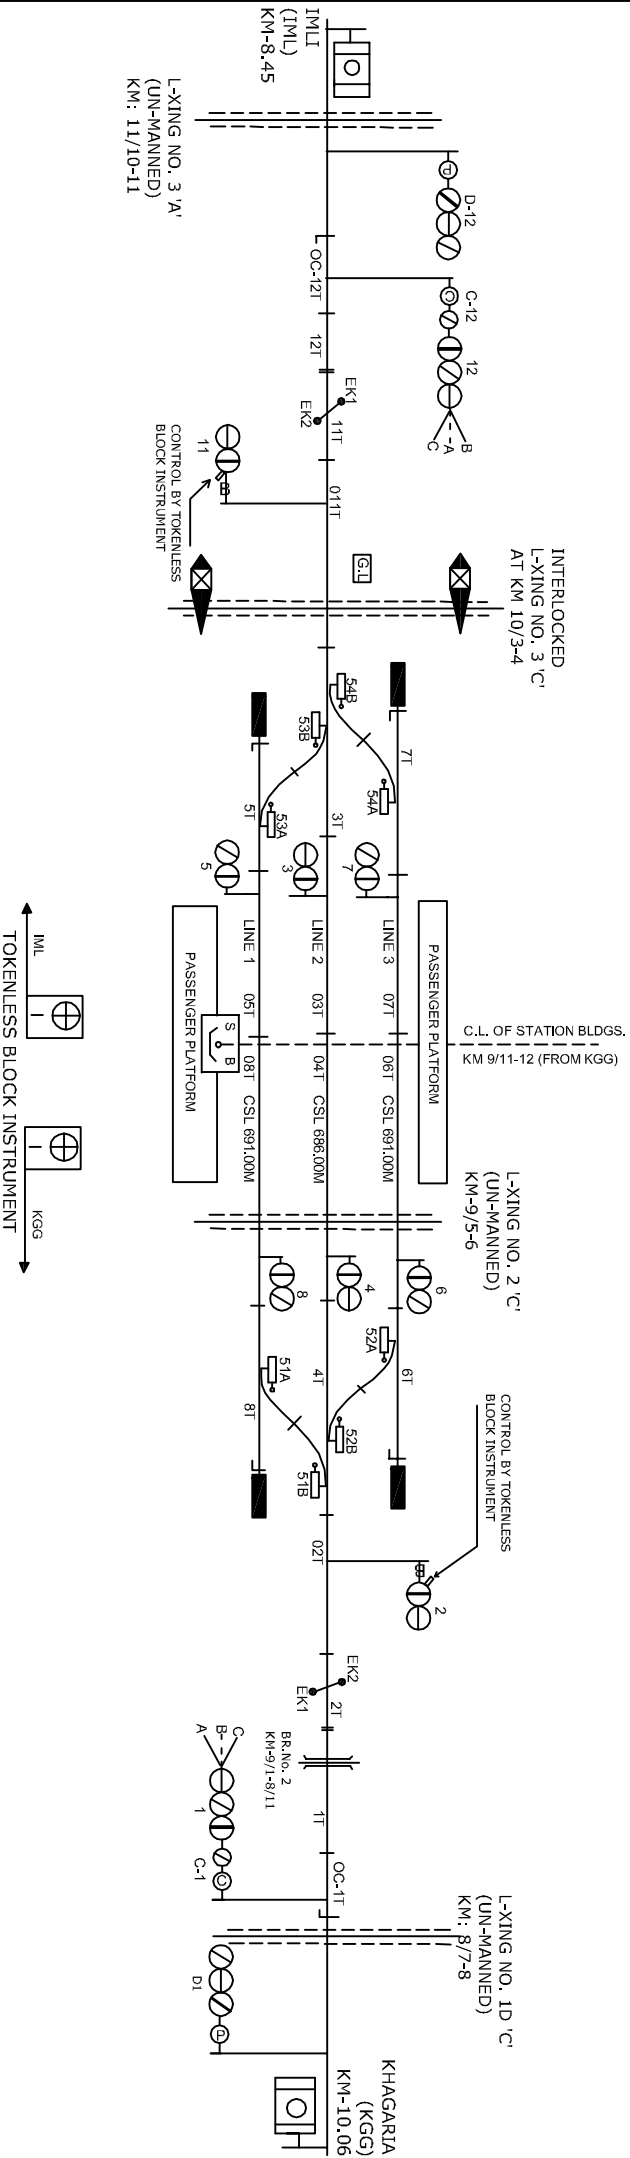

CLASS OF STATION : B
 STD OF SIG & INTERLOCKING: STD-III

EAST CENTRAL RAILWAY
 SAMASTIPUR DIVISION

S/D:STE/SP/

D/TE/W/SP/

SSE/SIG/SP/

TO SUIT SIP NO. ECR/SIP/SP/401/206

STATION WORKING RULE DIAGRAM
 MACT., STD-III, CLASS 'B'

OLAPUR

D/STE/W/SP/
 2006/RD/22

SWRD NO.-