


PANCHGACHIA STATION

पंचगछिया स्टेशन

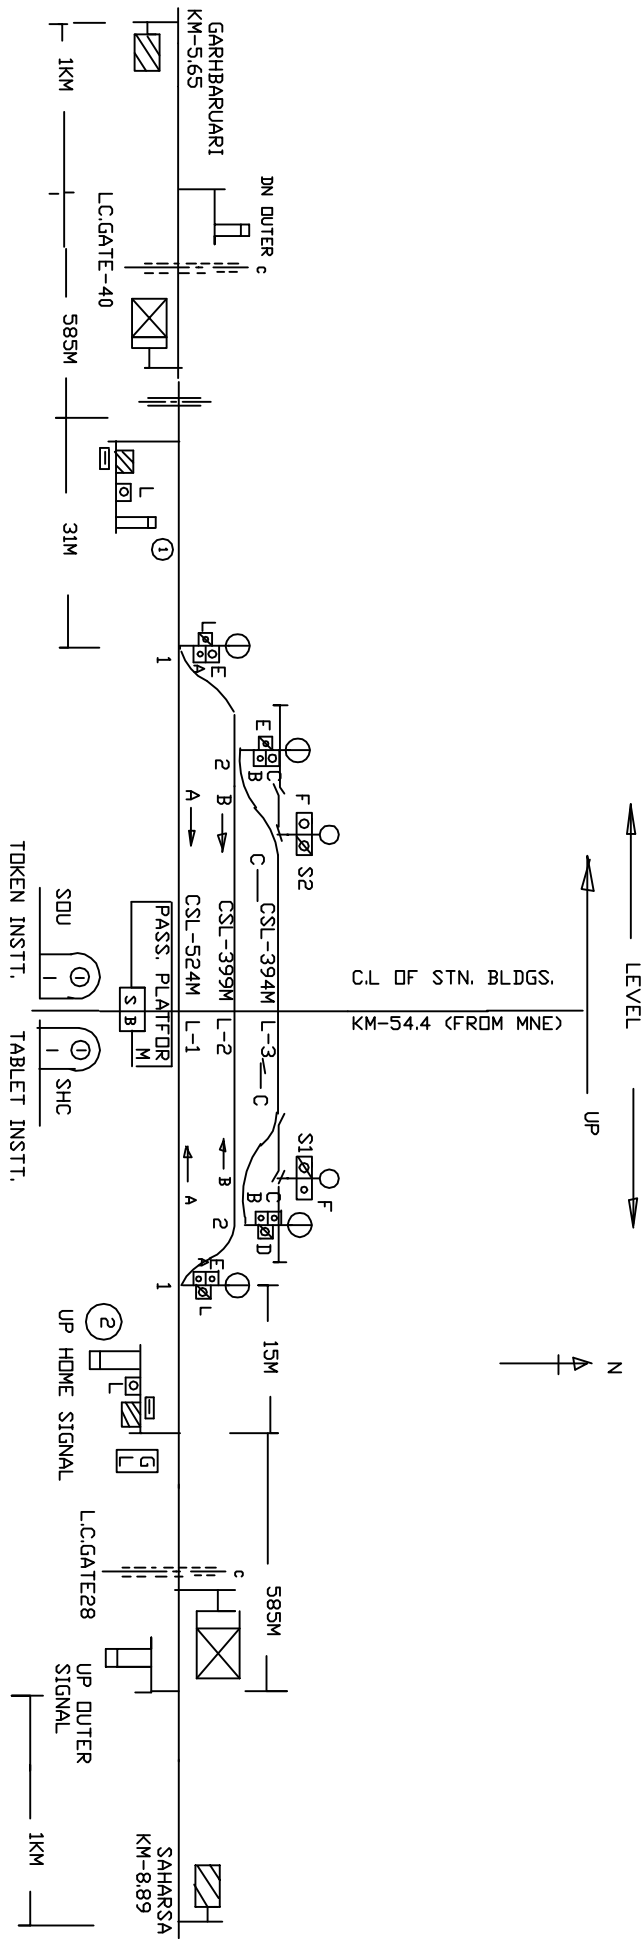

CLASS OF STATION : B
 STD OF SIG & INTERLOCKING : MNI

EAST CENTRAL RAILWAY SAMASTIPUR DIVISION		STATION WORKING RULE DIAGRAM STD-AINT. CLASS 'B'		PANCHGACHIA	SWRD NO.- DSTE DRG. No. N/43 (RD)/86
SI/DSTE/SP	DSTE/W/SP	SSE/SIG/SP	TO SUIT DRMENG.G.J. PLAN No.-Y/4386		