
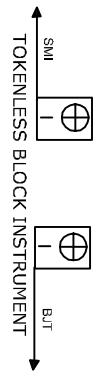


PARSAUNI STATION

परसाुनी स्टेशन

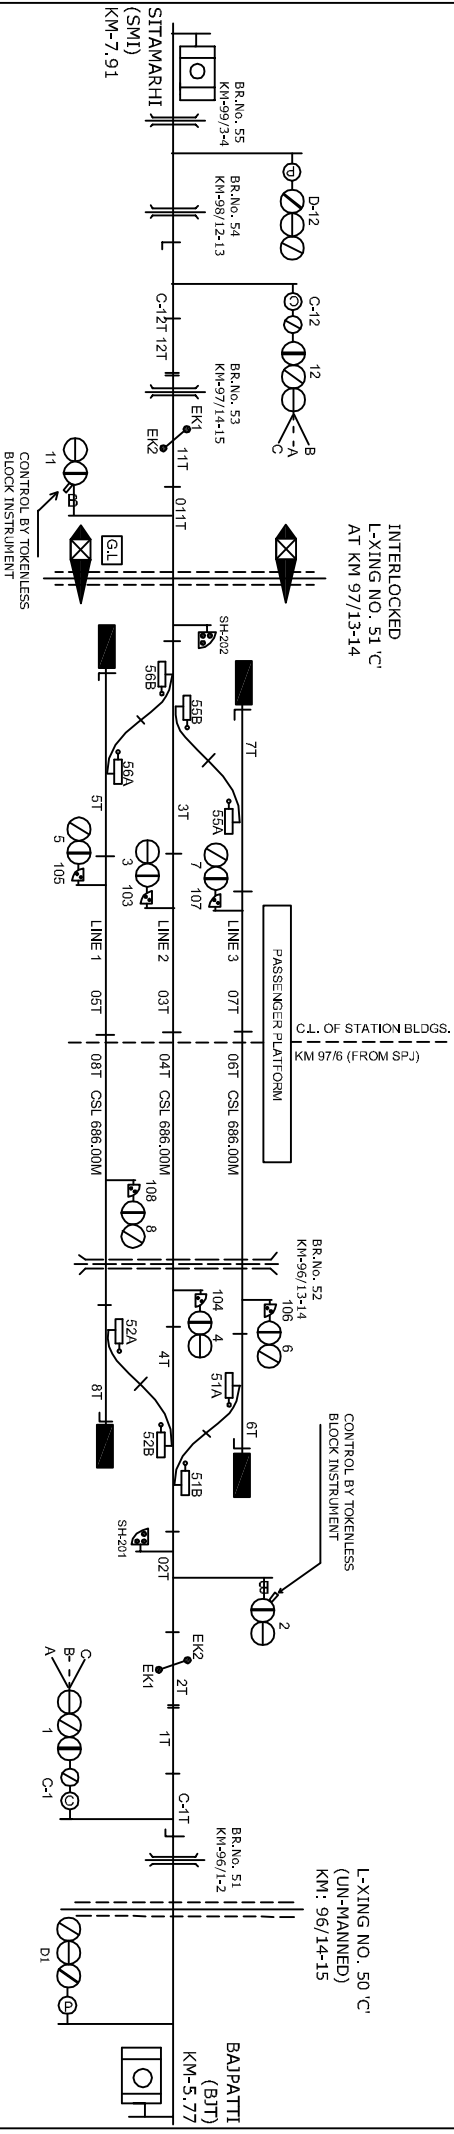

CLASS OF STATION : B
 STD OF SIG & INTERLOCKING: STD-II

EAST CENTRAL RAILWAY SAMASTIPUR DIVISION		STATION WORKING RULE DIAGRAM MA.C.L. STD-II CLASS B		PARSAUNI	SWRD NO.- DY.CSTE/C-I/SPJ 2009/RD/08
		S/DST/SPJ	DST/SPJ		