


PIPPRA STATION

पीपरा स्टेशन

L-XING NO. 145 'B'
CH. 577.64
KM-144/12

C.L. OF STATION BLDGS.
KM 57.94 (FROM MFP)

L-XING NO. 144 'C'
CH. 564.36
KM-143/6

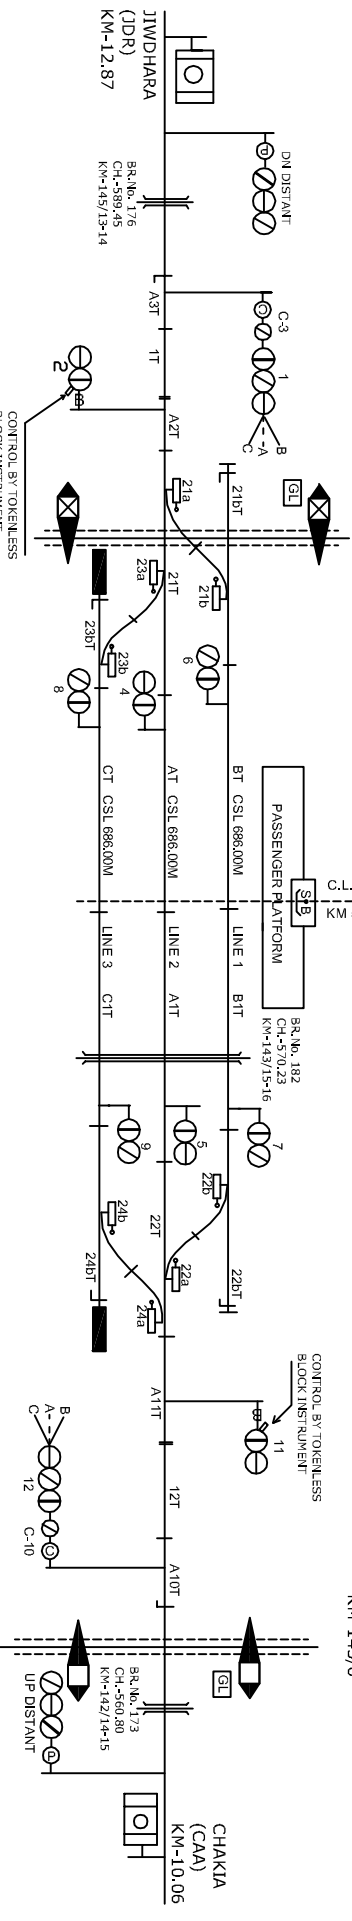

CLASS OF STATION : B
STD OF SIG & INTERLOCKING : STD-III

MEGNETO PHONE AT LC GATE
NO. 142 'C' AT KM 140/11-12
BETWEEN PPA-CAA

CONNECTED WITH LC GATE
NO. 144 'C' AND 145 'B'

MEGNETO PHONE AT LC GATE
NO. 146 'B' AT KM 147/1-2
BETWEEN PPA-JDR

MEGNETO PHONE AT LC GATE
NO. 147 'C' AT KM 148/7-8
BETWEEN PPA-JDR

MEGNETO PHONE AT LC GATE
NO. 148 'C' AT KM 149/9-10
BETWEEN PPA-JDR

MEGNETO PHONE AT LC GATE
NO. 149 'B' AT KM 150/15
BETWEEN PPA-JDR

JDR

CAA

TOKENLESS BLOCK INSTRUMENT