


PRATAPGANJ STATION प्रतापगंज स्टेशन

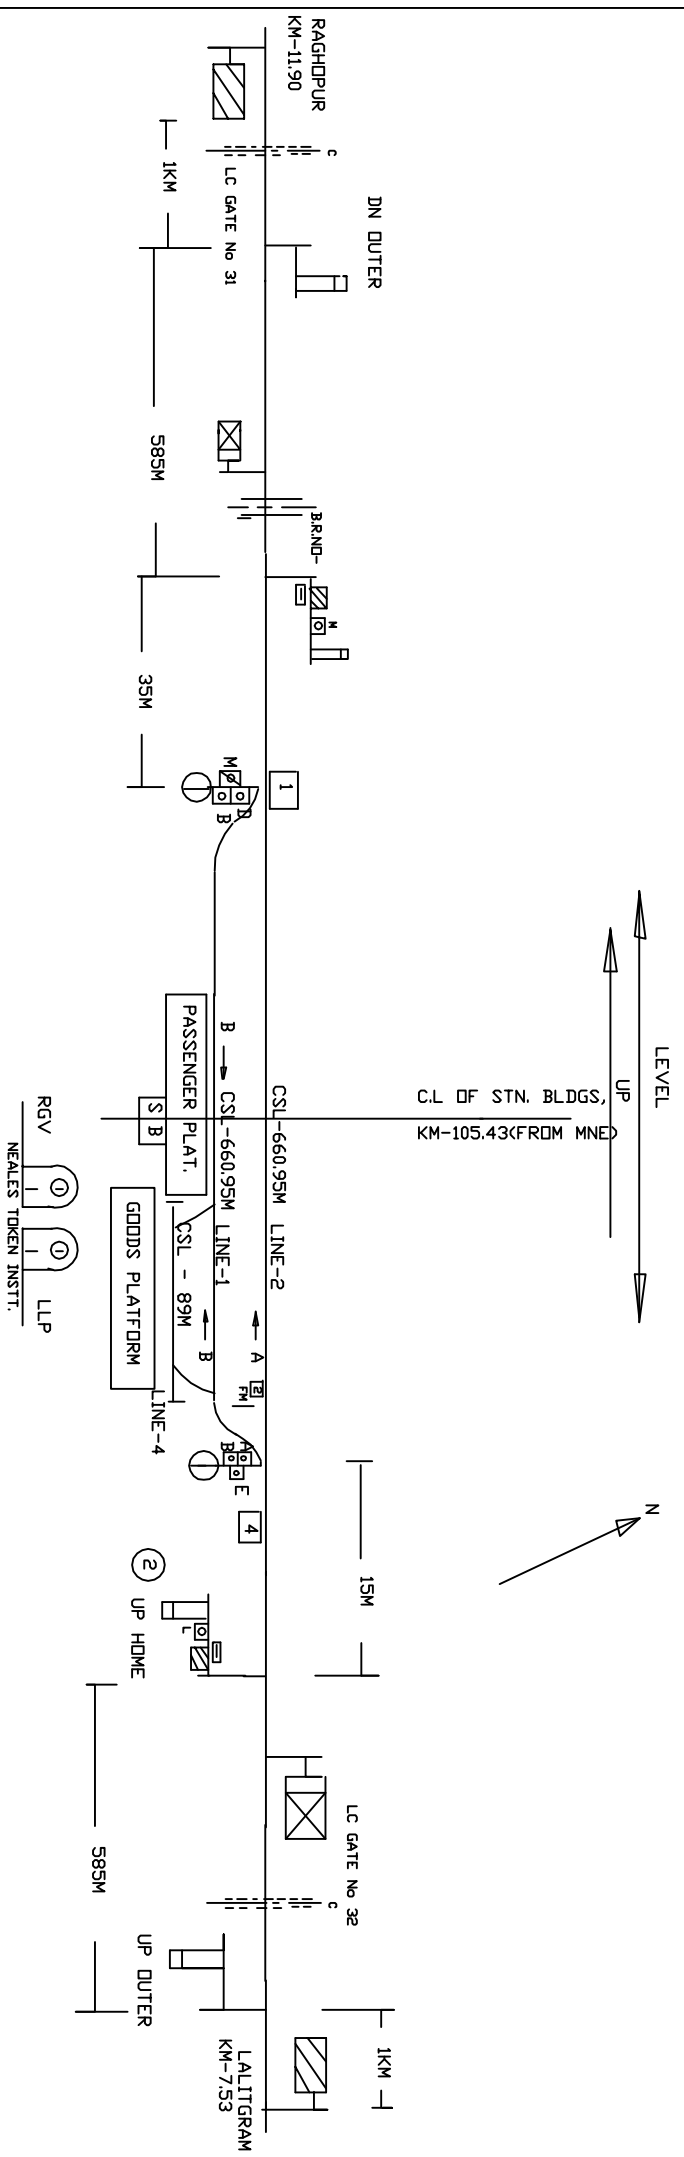

CLASS OF STATION : B
STD OF SIG & INTERLOCKING : MNI

EAST CENTRAL RAILWAY SAMASTIPUR DIVISION		STATION WORKING RULE DIAGRAM STD-MNT. CLASS 'B'		PRATAPGANJ	SWRD NO.-
S/DSTE/SP	DSTE/W/SP	SSE/SG/SP	TO SUIT No. -DSTE/CONSHT/RS/D7	DSTE DRG. No. N/59 (RD)/86	