


RAGHOPUR STATION

राघोपुर स्टेशन

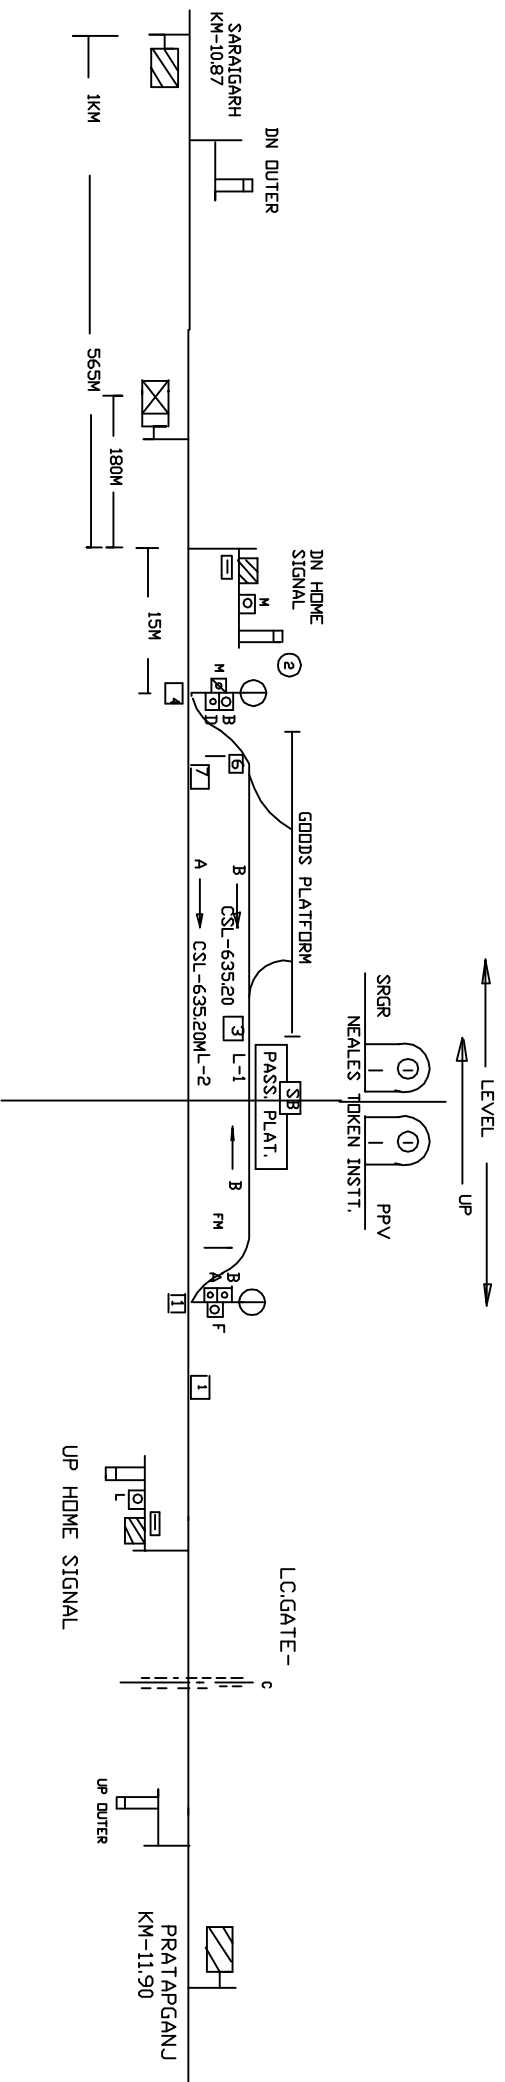

CLASS OF STATION : B
 STD OF SIG & INTERLOCKING: MNI

EAST CENTRAL RAILWAY SAMASTIPUR DIVISION		STATION WORKING RULE DIAGRAM STD-MNT. CLASS 'B'		RAGHOPUR	SWRD NO.-
S/DSTE/SP	D/STE/W/SP	SSE/SIG/SP	TO SUIT No.-DSTE/CON/BGS/SP/4RD/116	N/61/RD/86	