
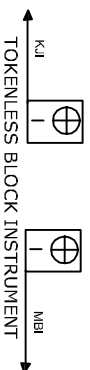


RAJNAGAR STATION

राजगढ़ स्टेशन

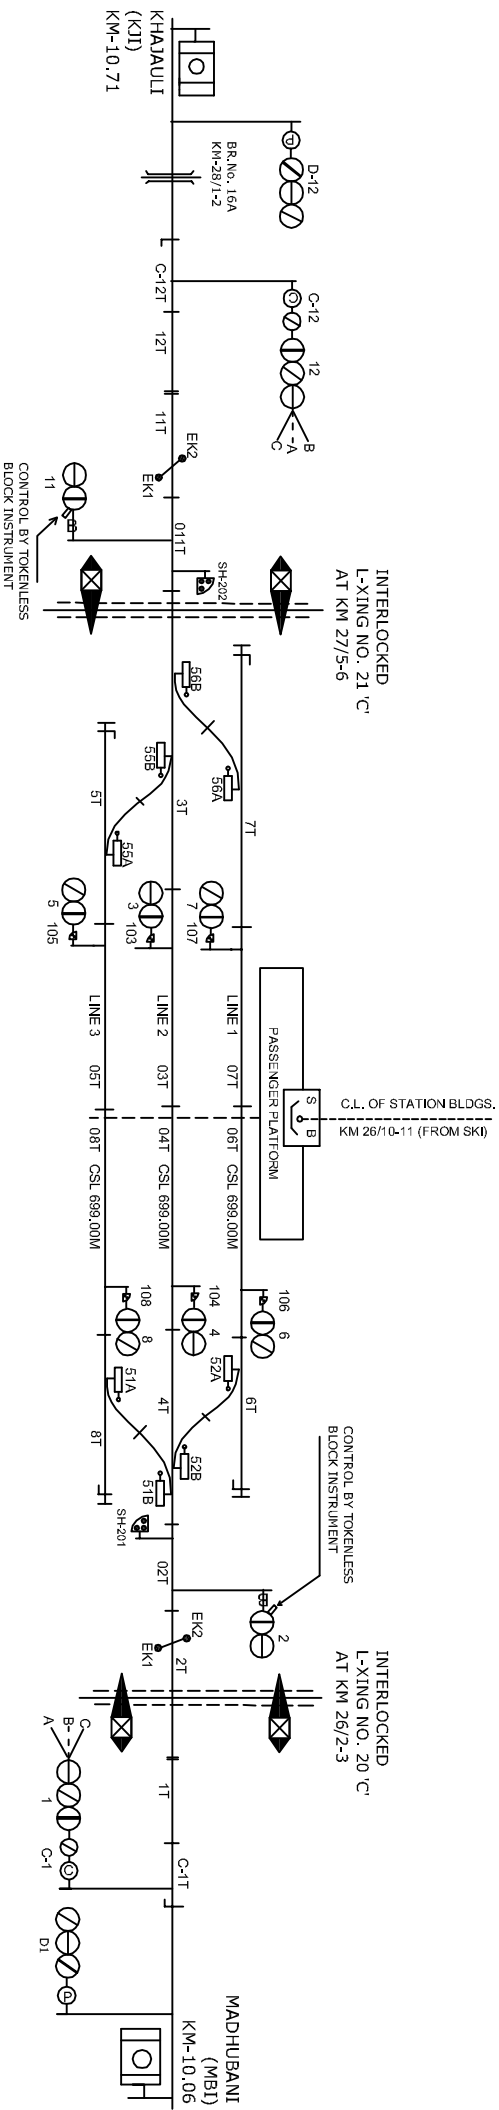

CLASS OF STATION : B
STD OF SIG & INTERLOCKING: STD-III

EAST CENTRAL RAILWAY SAMASTIPUR DIVISION		STATION WORKING RULE DIAGRAM MAJL. STD-III. CLASS 'B'		RAJNAGAR	SWORD NO.-
S/DSTE/SPJ	DSTE/W/SPJ	SSE/SIG/SPJ	TO SUIT SIP NO. ECR(SIP/SPJ)382/2308	2008/RD/05	