


RAMBHADRAPUR STATION

रामभद्रपुर स्टेशन

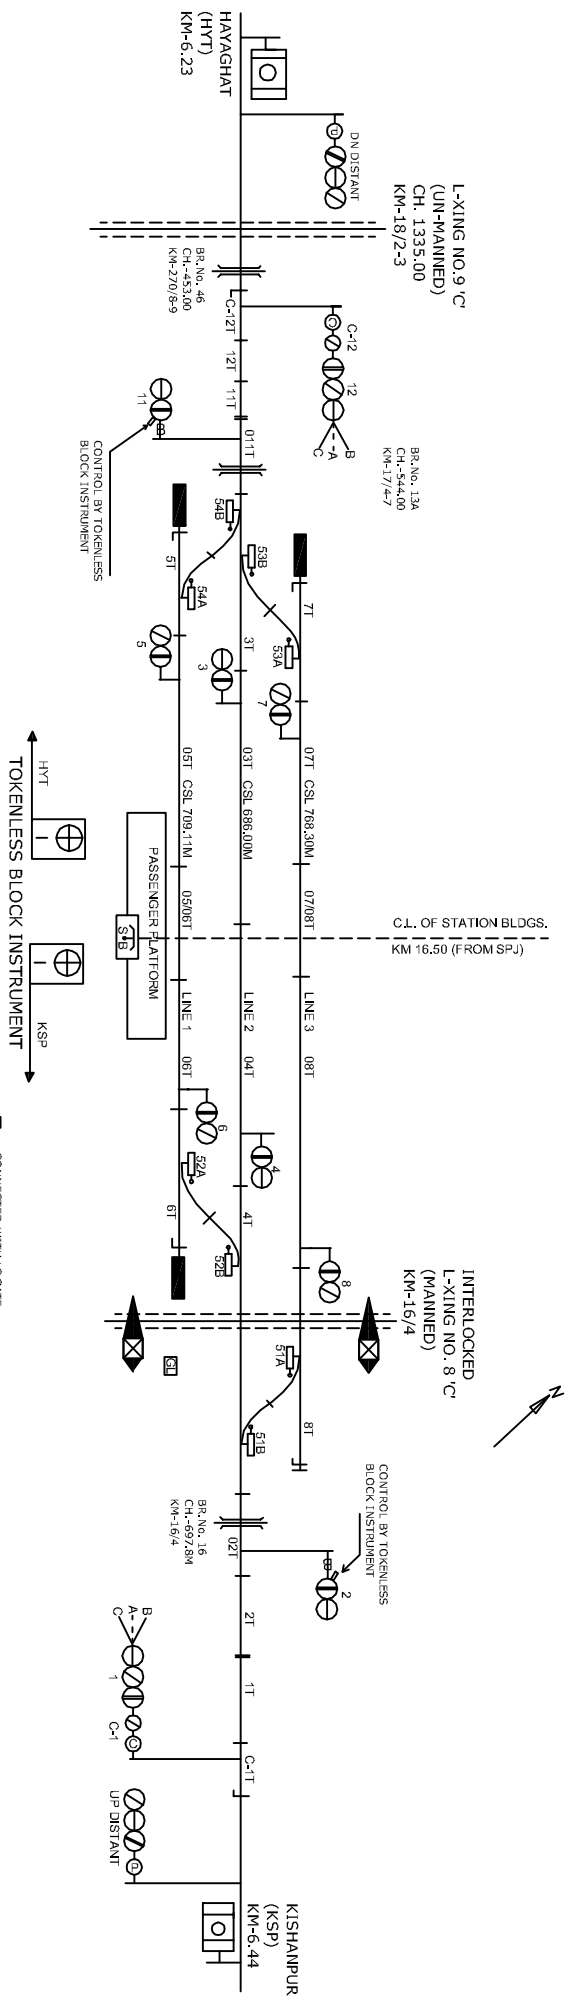

CLASS OF STATION : B
 STD OF SIG & INTERLOCKING : STD-II

EAST CENTRAL RAILWAY SAMASTIPUR DIVISION		STATION WORKING RULE DIAGRAM MACL. STD-III, CLASS 'B'		RAMBHADRAPUR	SWORD NO.- Sr.DSTE/SPJ 2010/RD/04
Sr.DSTE/SPJ	DSTE/W/SPJ	SSE/SIG/SPJ	TO SUIT S/P NO. ECR/SR/SP/3222009		