
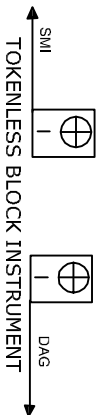


RIGA STATION

रीगा स्टेशन

INTERLOCKING
L-XING NO. 37 'C'
(MANNED)
CH-540.00
KM-59.70 FROM MFP

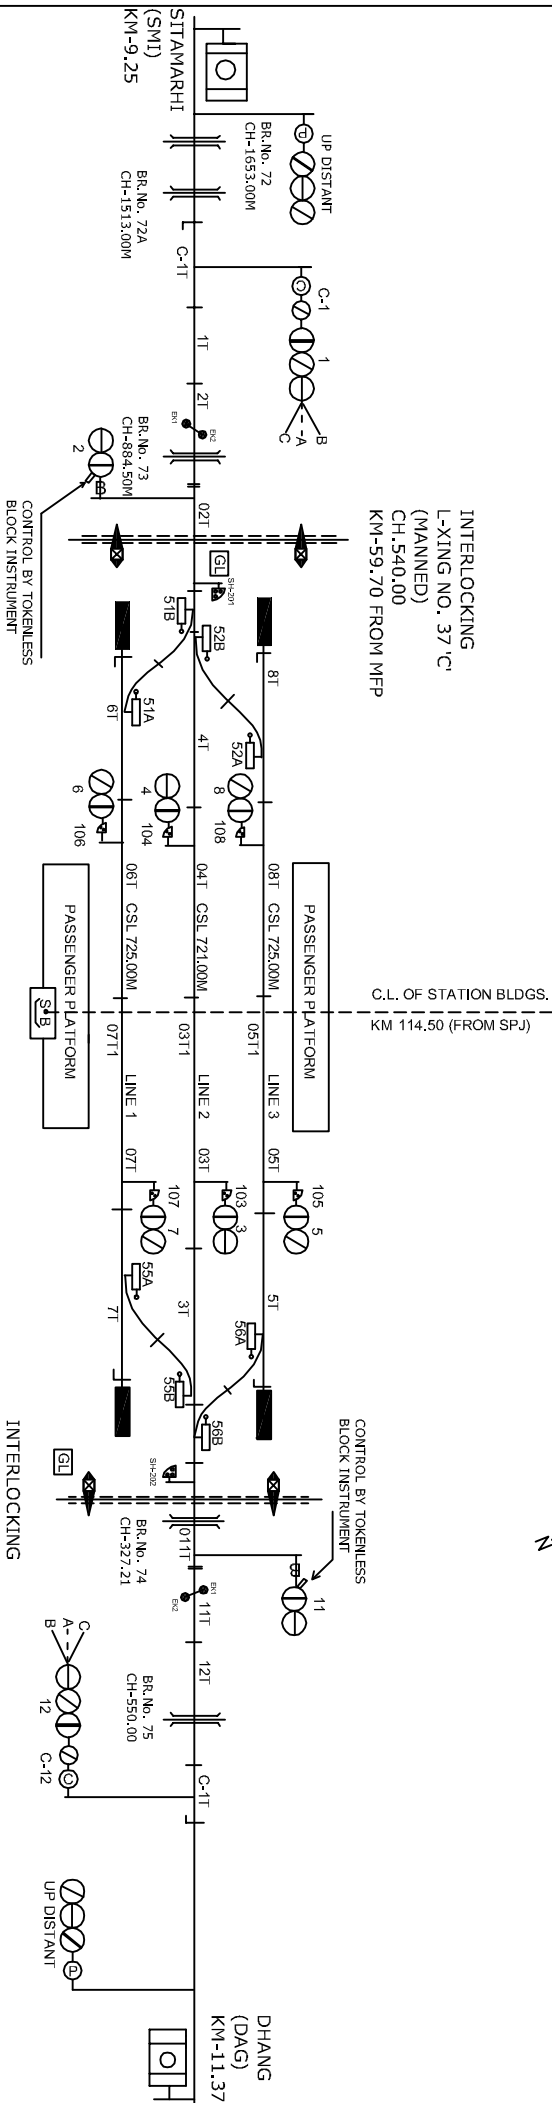

CLASS OF STATION : B
STD OF SIG & INTERLOCKING: STD-II

EAST CENTRAL RAILWAY SAMASTIPUR DIVISION		STATION WORKING RULE DIAGRAM MACT. STD-II CLASS B		RIGA	SWRD NO.- DY.CSTE/C-1/SPJ 2010/RD/03
SI:OST/SPJ	DSTE/W/SPJ	SSE/SIG/SPJ	TO SUIT SP NO. ECR(S/SP/SP/1962/2009		