


RUSERAGHAT STATION

रूशराघाट स्टेशन

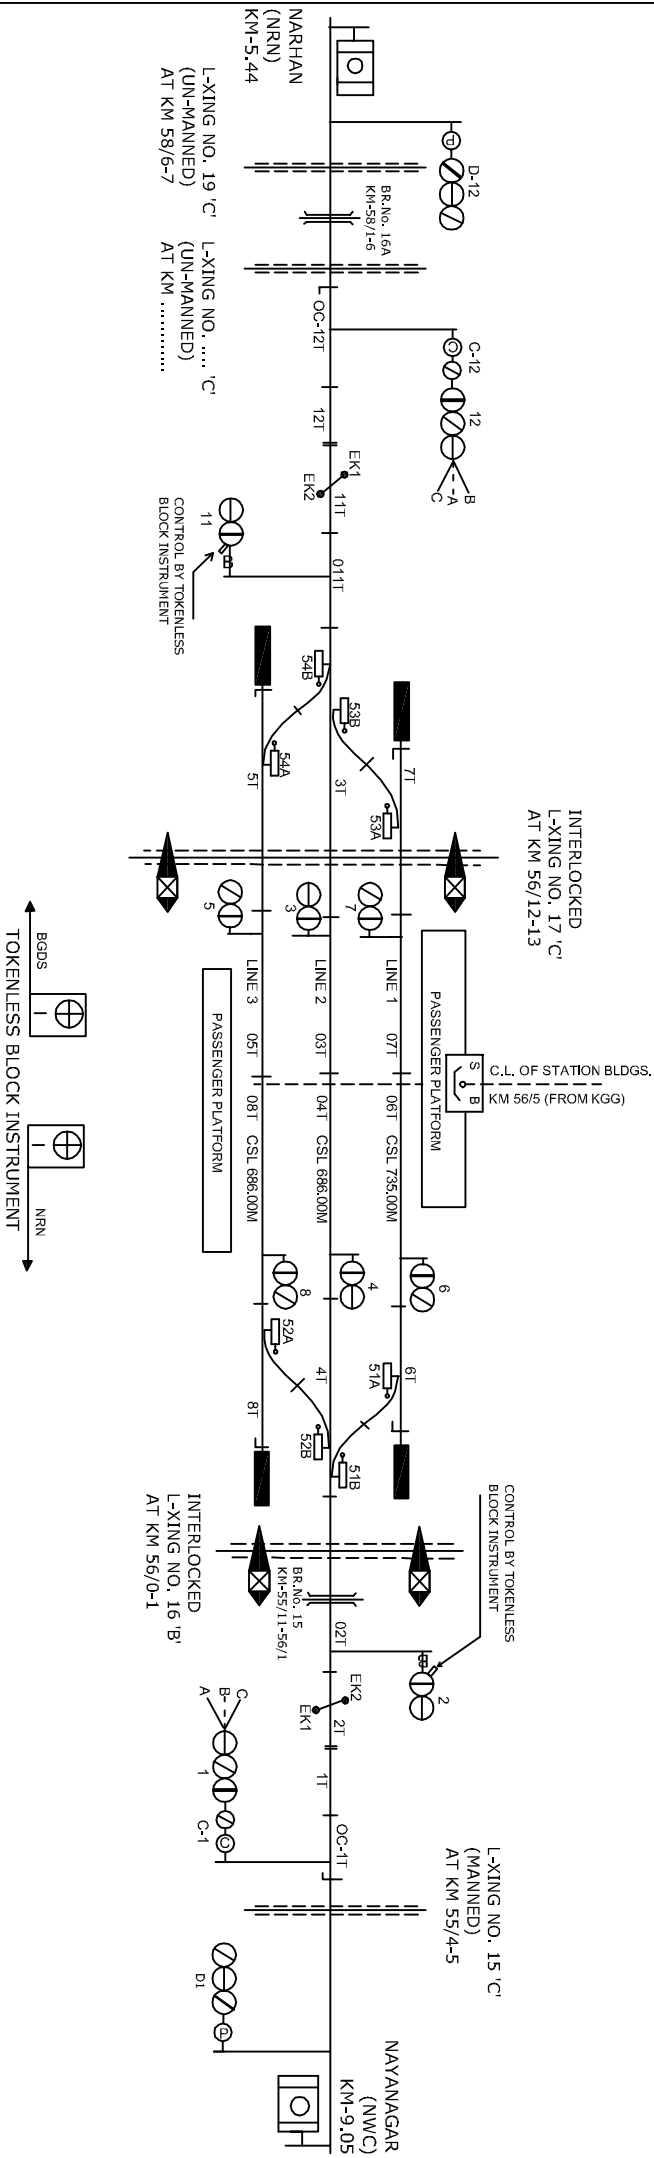

CLASS OF STATION : B
 STD OF SIG & INTERLOCKING: STD-III

EAST CENTRAL RAILWAY SAMASTIPUR DIVISION		STATION WORKING RULE DIAGRAM MACT. STD-III, CLASS 'B'		RUSERAGHAT	SWRD NO.- DSTE/W/SP/ 2006/RD/27
S: DSTE/SP	DSTE/W/SP	SSE/SIG/SP	TO SUIT SIP NO. EGR(SIP)/96/206		