


SAGAU LI STATION

शगौली स्टेशन

L-XING NO. 176
CH-1007.34
KM-187/8-9

C.L. OF STATION BLDGS.
KM 100.59 (FROM MFP)

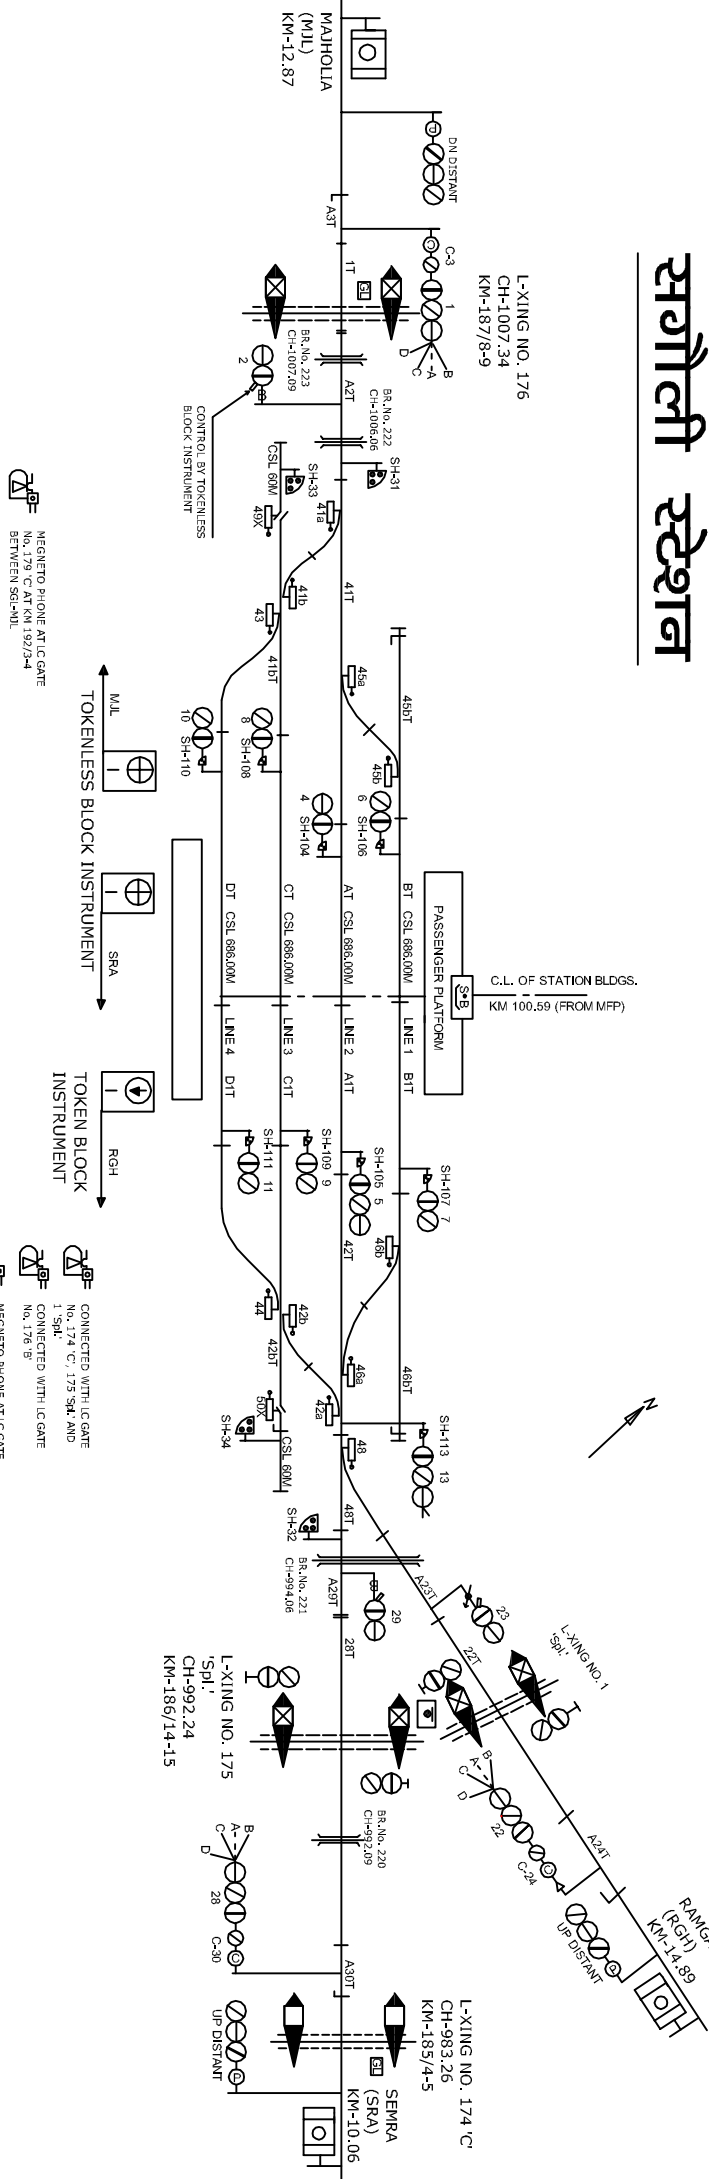

CLASS OF STATION : B
STD OF SIG & INTERLOCKING: STD-D-III

- CONNECTED WITH I.C.GATE No. 174 'C', 175 'SRA' AND 1 'SPL'.
- CONNECTED WITH I.C.GATE No. 176 'B'.
- NEGNETO PHONE AT I.C.GATE No. 174 'C' AT KM 192/3-4 BETWEEN SGI-MLL.
- NEGNETO PHONE AT I.C.GATE No. 176 'B' AT KM 192/3-4 BETWEEN SGI-MLL.
- NEGNETO PHONE AT I.C.GATE No. 2 'C' AT KM 227/4-8 BETWEEN SGI-RGH.

L-XING NO. 175
'SPL.'
CH-992.24
KM-186/14-15

L-XING NO. 174 'C'
CH-983.26
KM-185/4-5

RAMGARHWA
(RGH)
KM-14.89