


SAHARSA STATION

साहसरा स्टेशन

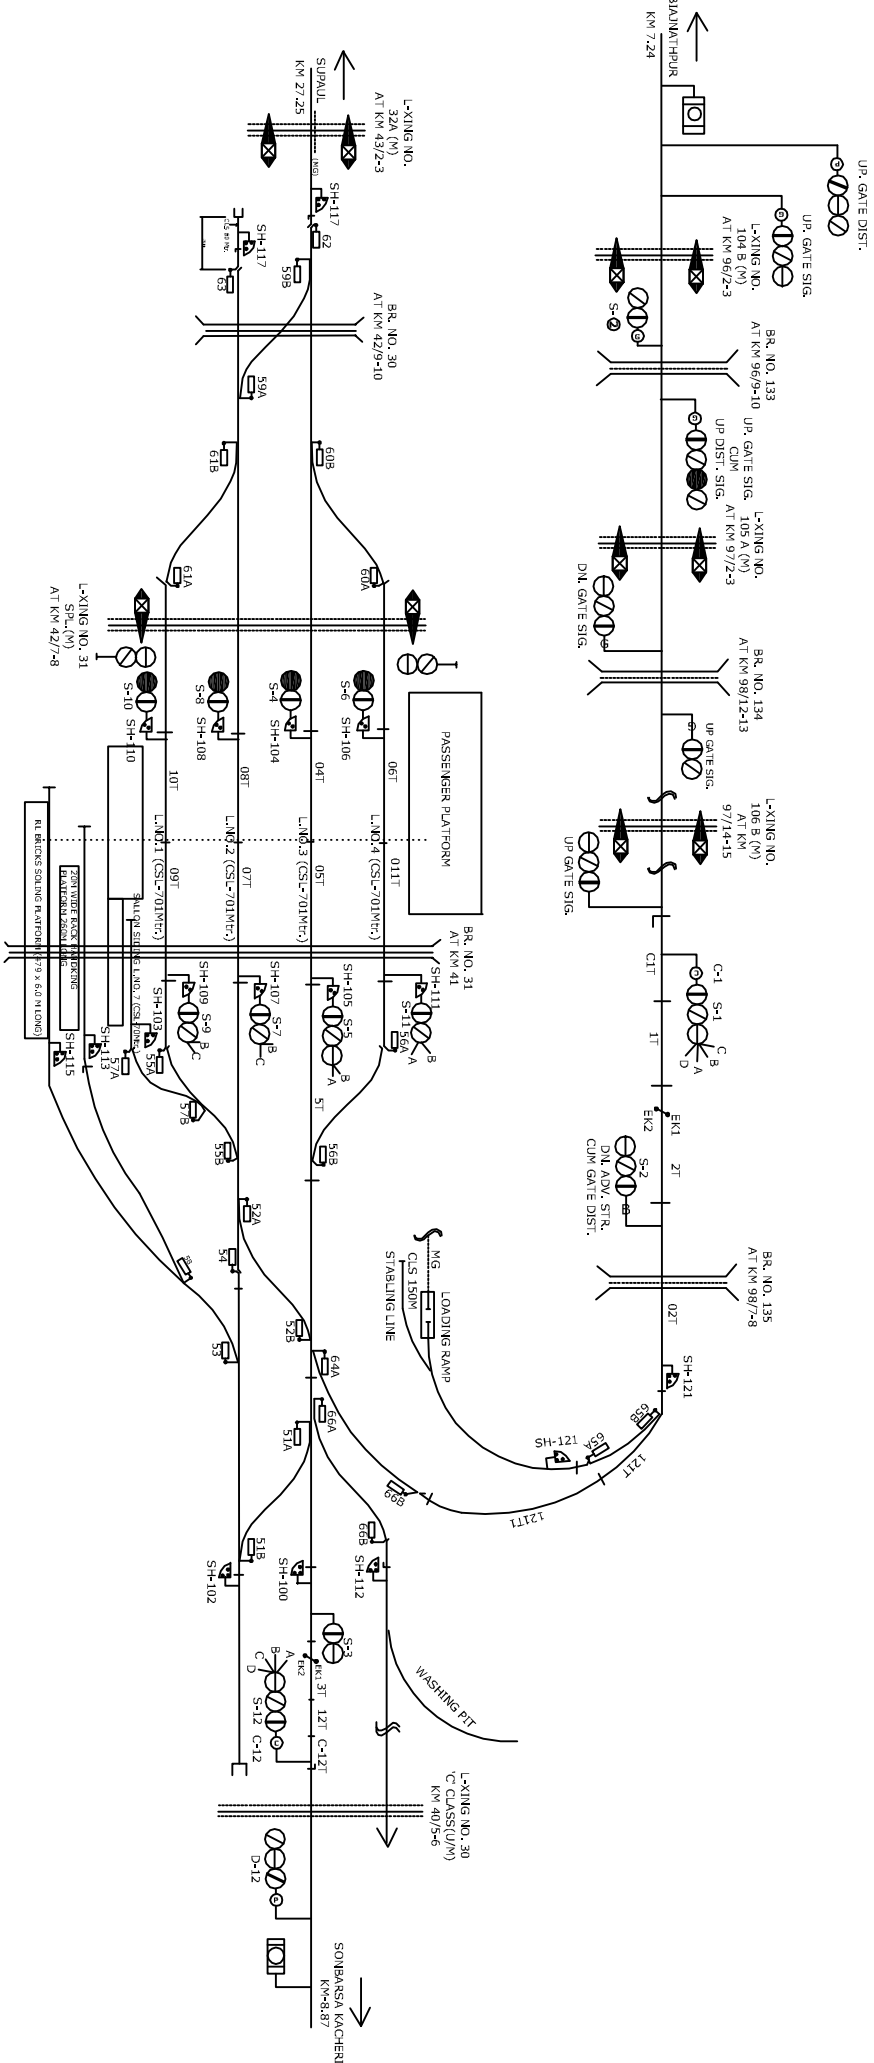

EAST CENTRAL RAILWAY SAMASTIPUR DIVISION		STATION WORKING RULE DIAGRAM MACT. STD-II CLASS B		SAHARSA (B.G)	SWRD NO.- DY.CSTE/C/SP/ 2009/RD/20
S:JDSTE/SP	DSTE/W/SP	SSE/SIG/SP	TO SUIT SIP NO. ECR/SIP/4472/209		