


SALAUNA STATION

सलाणा स्टेशन

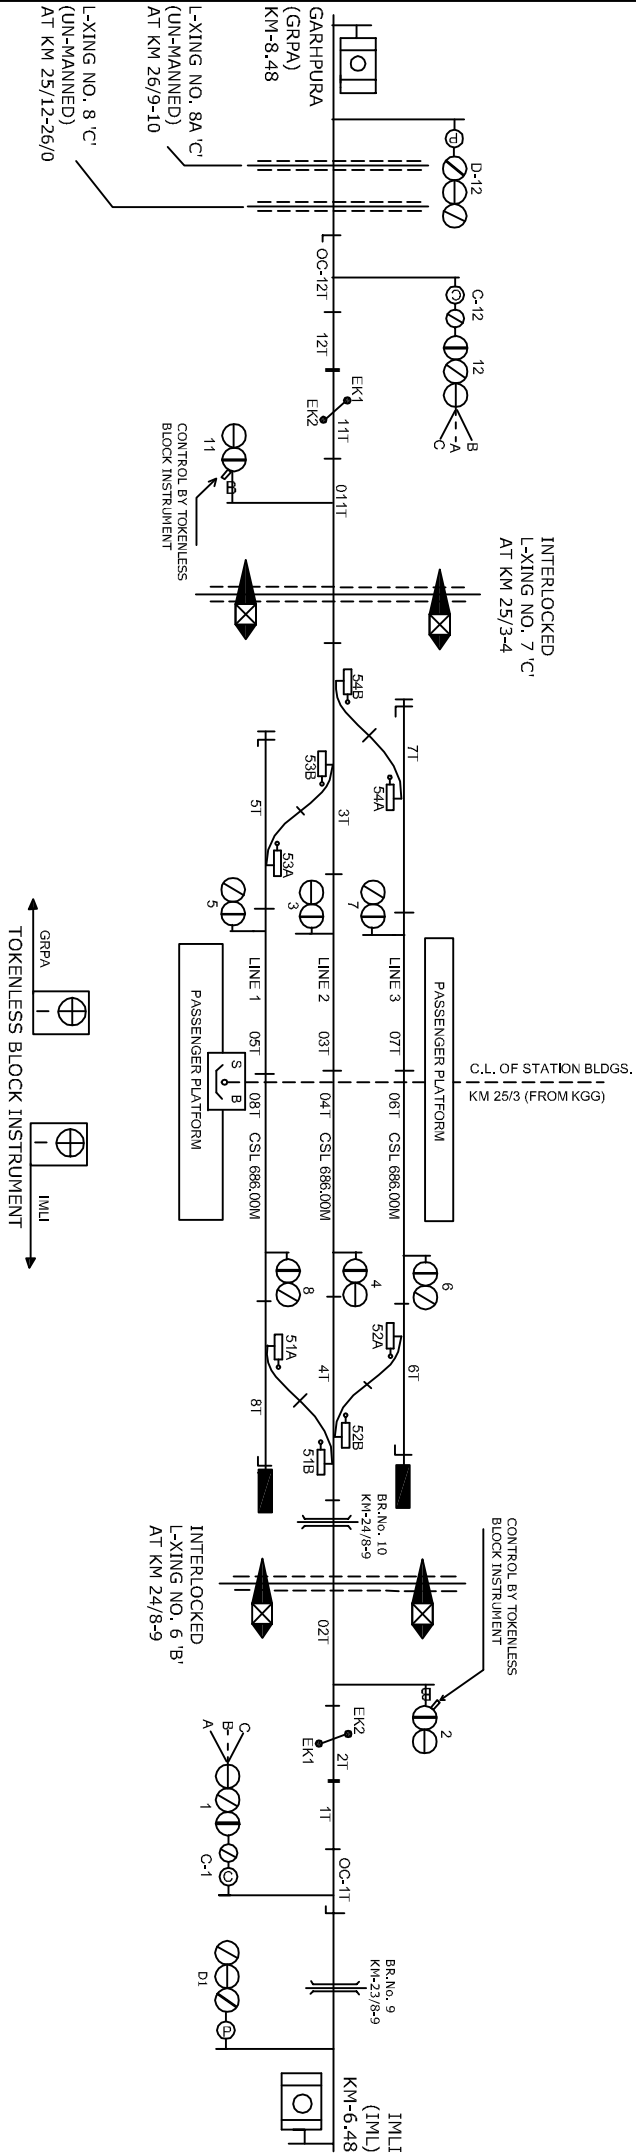

CLASS OF STATION : B
 STD OF SIG & INTERLOCKING: STD-III

EAST CENTRAL RAILWAY SAMASTIPUR DIVISION		STATION WORKING RULE DIAGRAM MACT, STD-III, CLASS 'B'		SALAUNA	SWRD NO.-
		SI/DSTE/SPJ	DSTE/W/SPJ		