
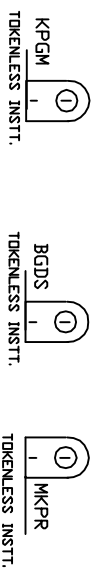


SAMASTIPUR JN.

समस्तीपुर जं०

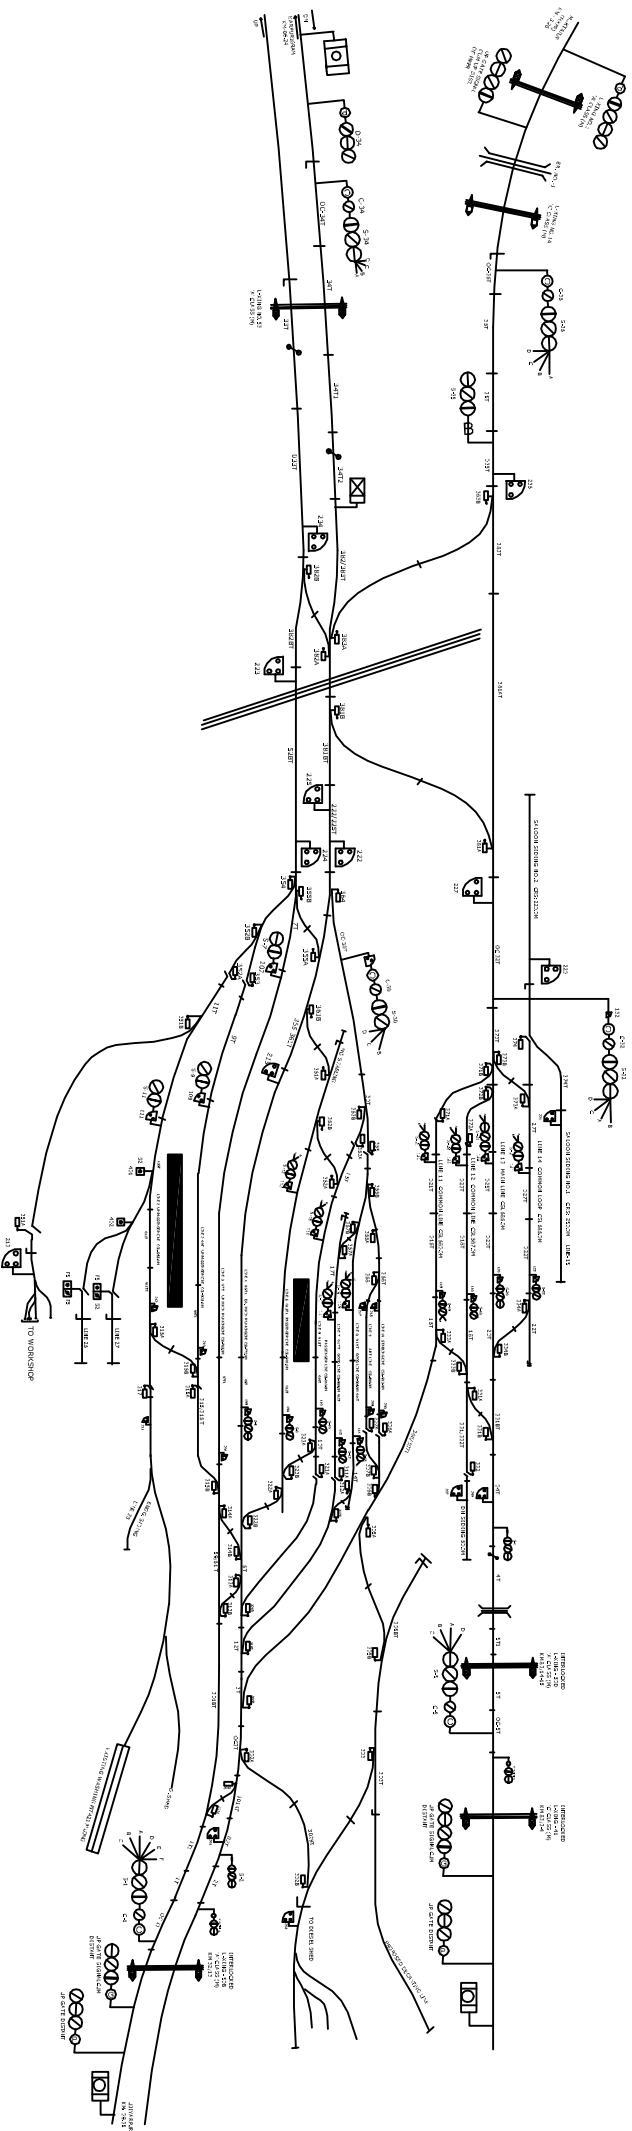

CLASS OF STATION : B
 STD OF SIG & INTERLOCKING: STD-III

EAST CENTRAL RAILWAY SAMASTIPUR DIVISION		STATION WORKING RULE DIAGRAM MACT. STD-III, CLASS 'B'	SAMASTIPUR	SWRD NO.- DSTE/W/SPJ 2007/RD/7
S:JST/TE/SPJ	DSTE/W/SPJ	SSE/SIG/SPJ	TO SUIT SIP NO. ECR(SIP/SPJ)47206	