


SIMRI BAKHTIARPUR STATION

सिमरी बखतीयारपुर स्टेशन



CLASS OF STATION : B
 STD OF SIG & INTERLOCKING: STD-II (C)

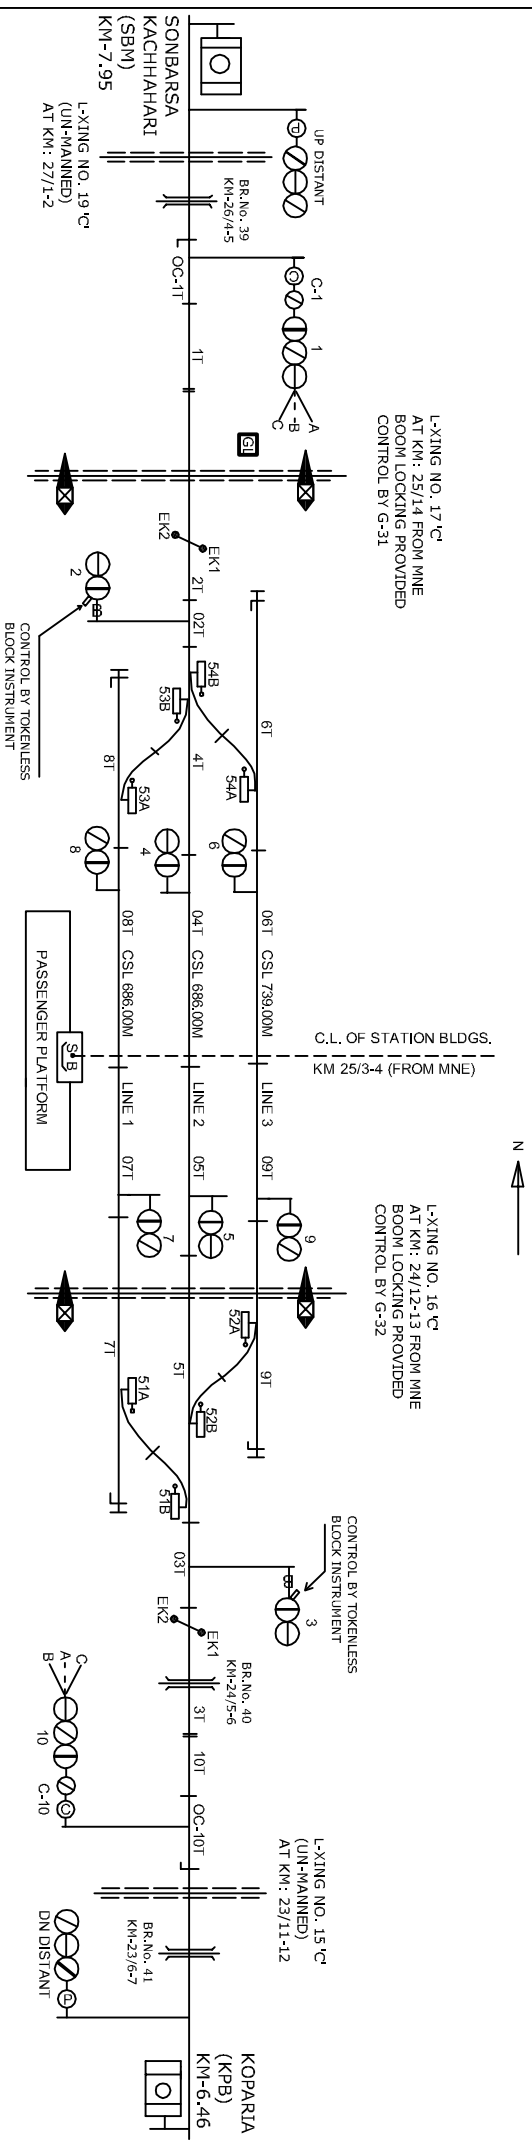

EAST CENTRAL RAILWAY SAMASTIPUR DIVISION		STATION WORKING RULE DIAGRAM MACT. STD-II (C) CLASS 'B'		SIMRI BAKHTIARPUR	SWRD NO.- DSTE/W/SP/ 2004/RD/38
S:JDS/TE/SP	DSTE/W/SP	SSE/SG/SP	TO SUIT SIP NO. ECR/SIP/465/206		