


SITAMARHI STATION

सीतामढ़ी स्टेशन

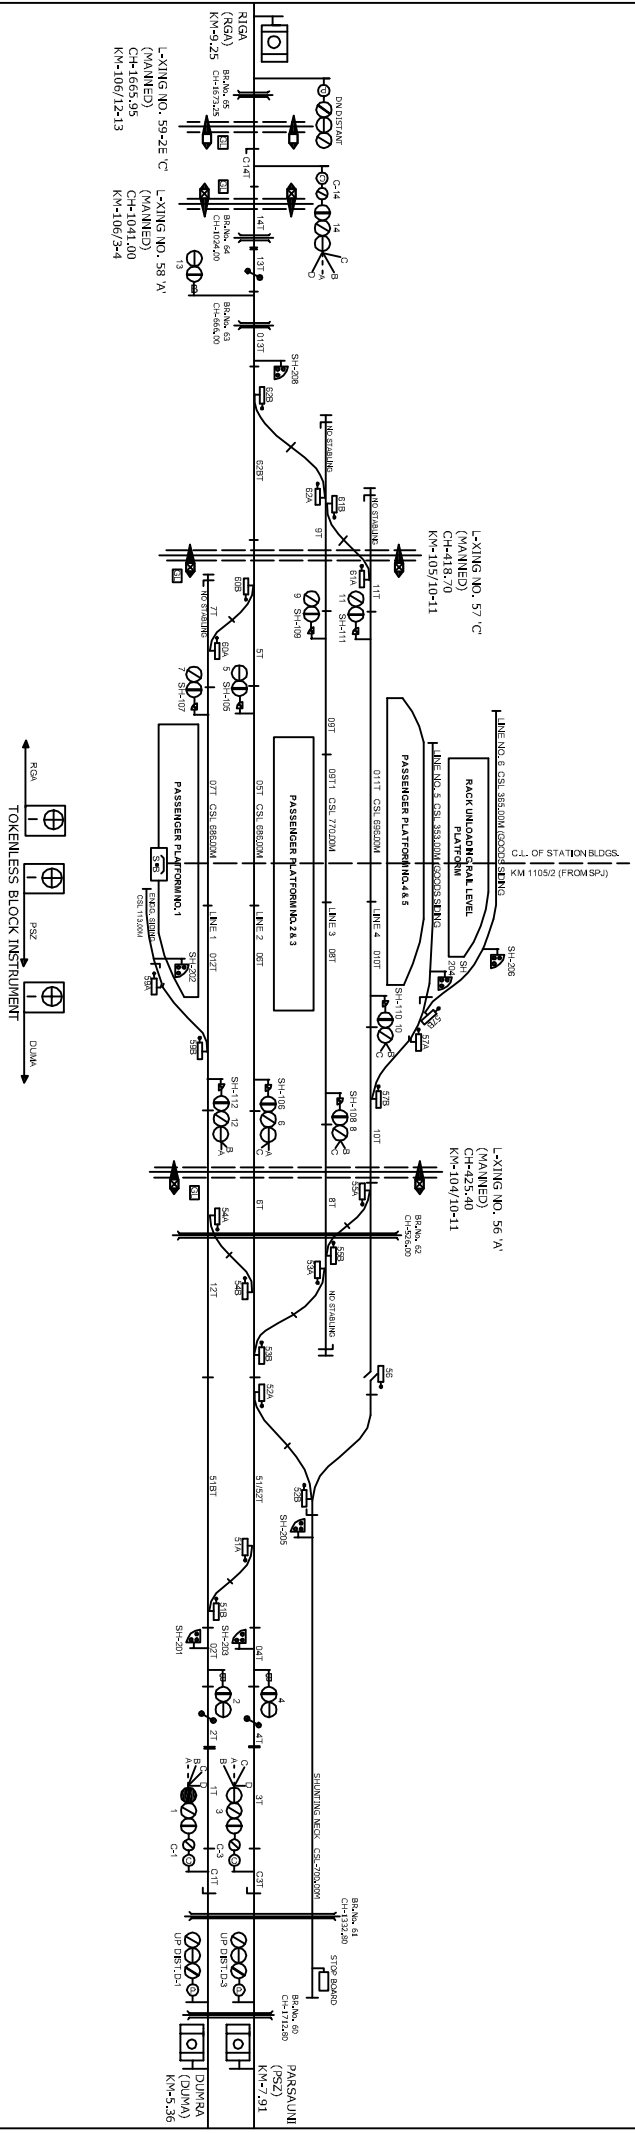

CLASS OF STATION : B
 STD OF SIG & INTERLOCKING: STD-II

EAST CENTRAL RAILWAY SAMASTIPUR DIVISION		STATION WORKING RULE DIAGRAM MACT. STD-II CLASS B		SITAMARHI		SWRD NO.-	
SI-DST/SP1	DST/W/SP1	SSE/SIG/SP1	TO SUIT SIP NO. ECR(SIP/SP1)3642309			DY.CSTE/C-1/SP1 2010/RD/02	