


# SONBARSA KACHHAHARI STATION

## सोनबरसा कचहरी स्टेशन

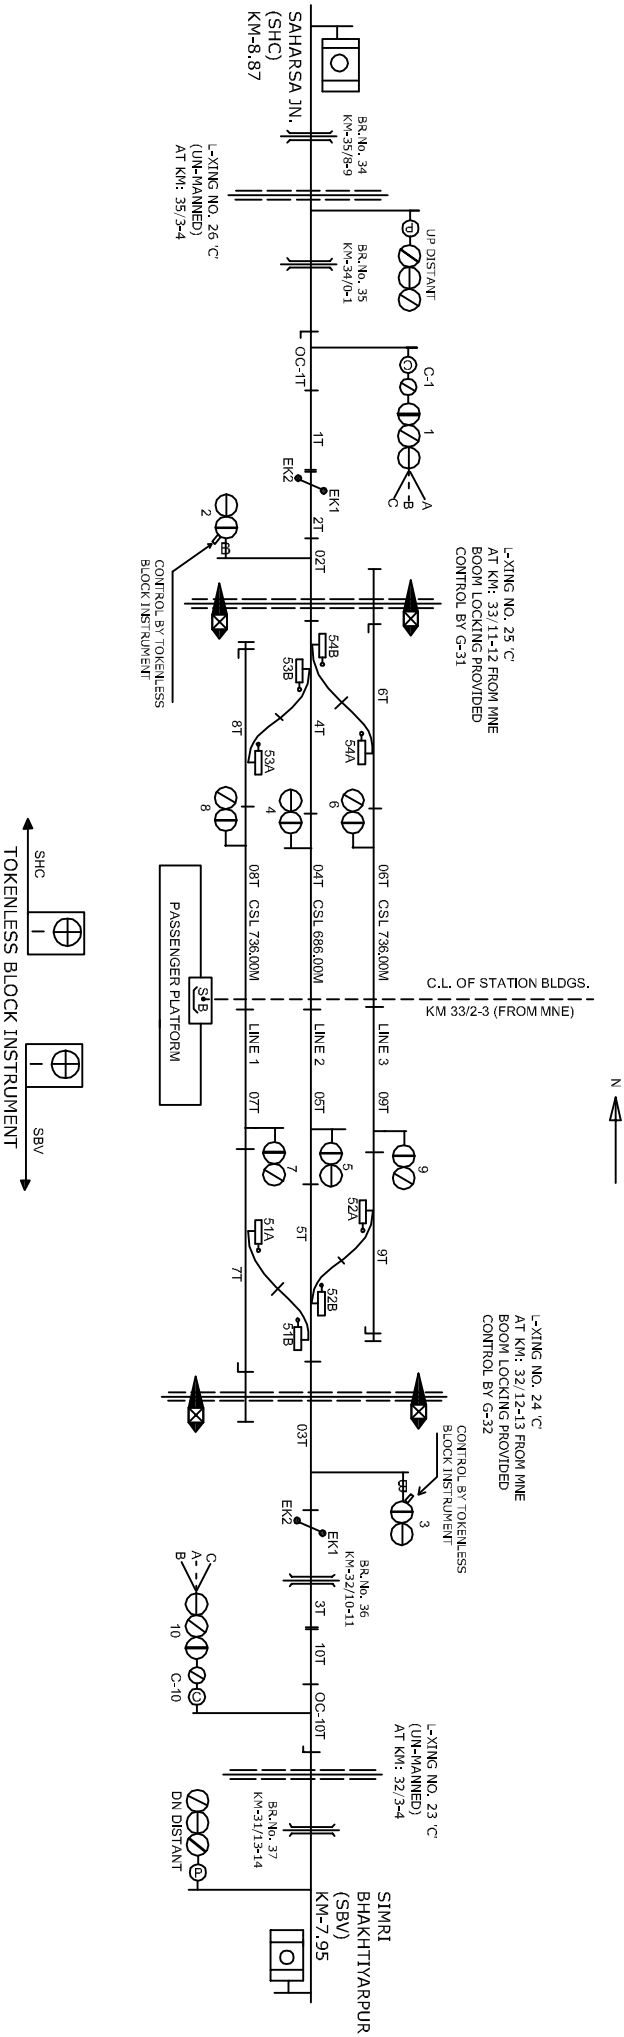

CLASS OF STATION : B  
 STD OF SIG & INTERLOCKING: STD-II(®)

EAST CENTRAL RAILWAY SAMASTIPUR DIVISION		STATION WORKING RULE DIAGRAM MACT. STD-II (®) CLASS 'B'		SONBARSA KACHAHARI	SWRD NO.-
SI/DSTE/SPJ	DSTE/W/SPJ	SSE/SIG/SPJ	TO SUIT SIP NO. ECR/SIP/SPJ/46/206		