


SUPPAUL STATION

सुपौल स्टेशन

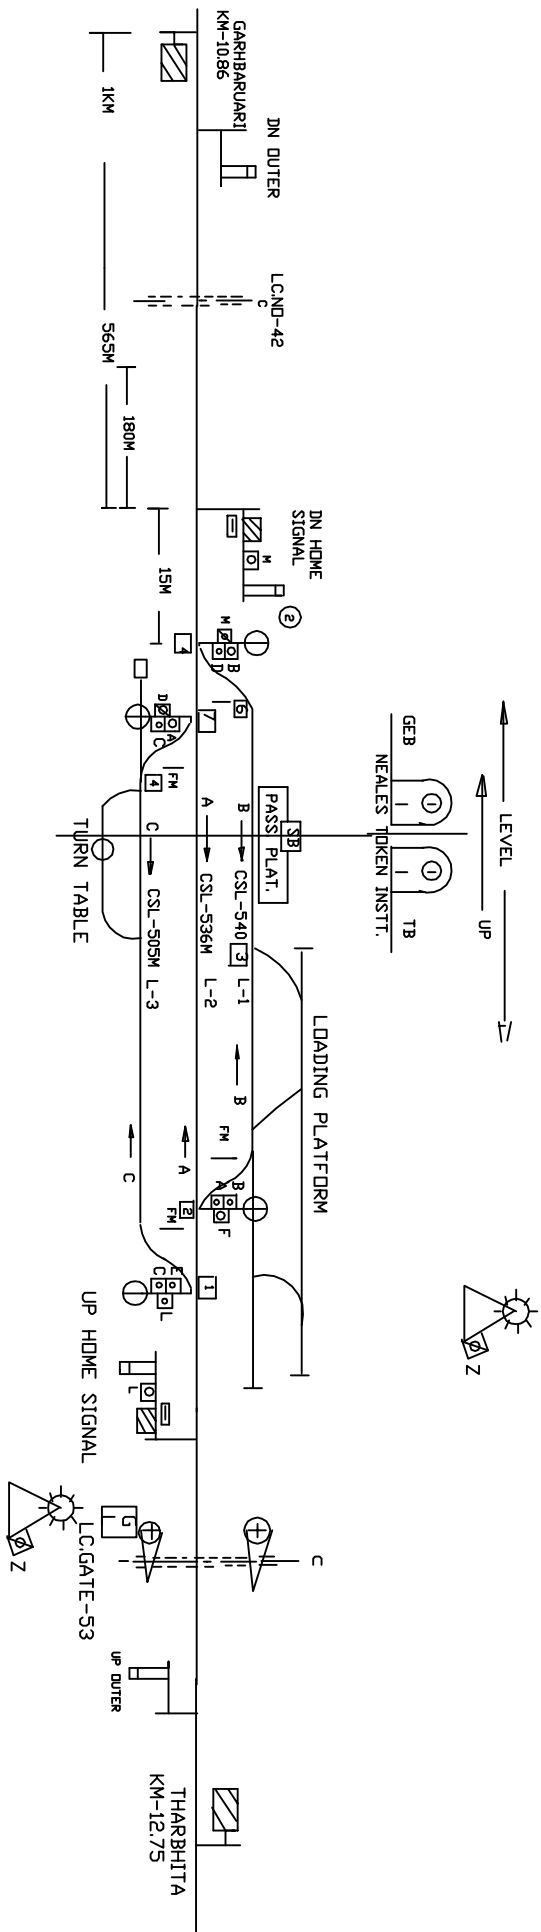

CLASS OF STATION : B
 STD OF SIG & INTERLOCKING : MNI

EAST CENTRAL RAILWAY SAMASTIPUR DIVISION		STATION WORKING RULE DIAGRAM STD-MNT. CLASS 'B'		SUPPAUL	SWRD NO.- Sr. DSTE/SPJ 2011/RD/2
SJDSTE/SPJ	DSTE/W/SPJ	SSE/SIG/SPJ	TO SUIT No.-DSTE/SPJ/4/19/2010		