


# TAMURIA STATION

## तमुरिया स्टेशन

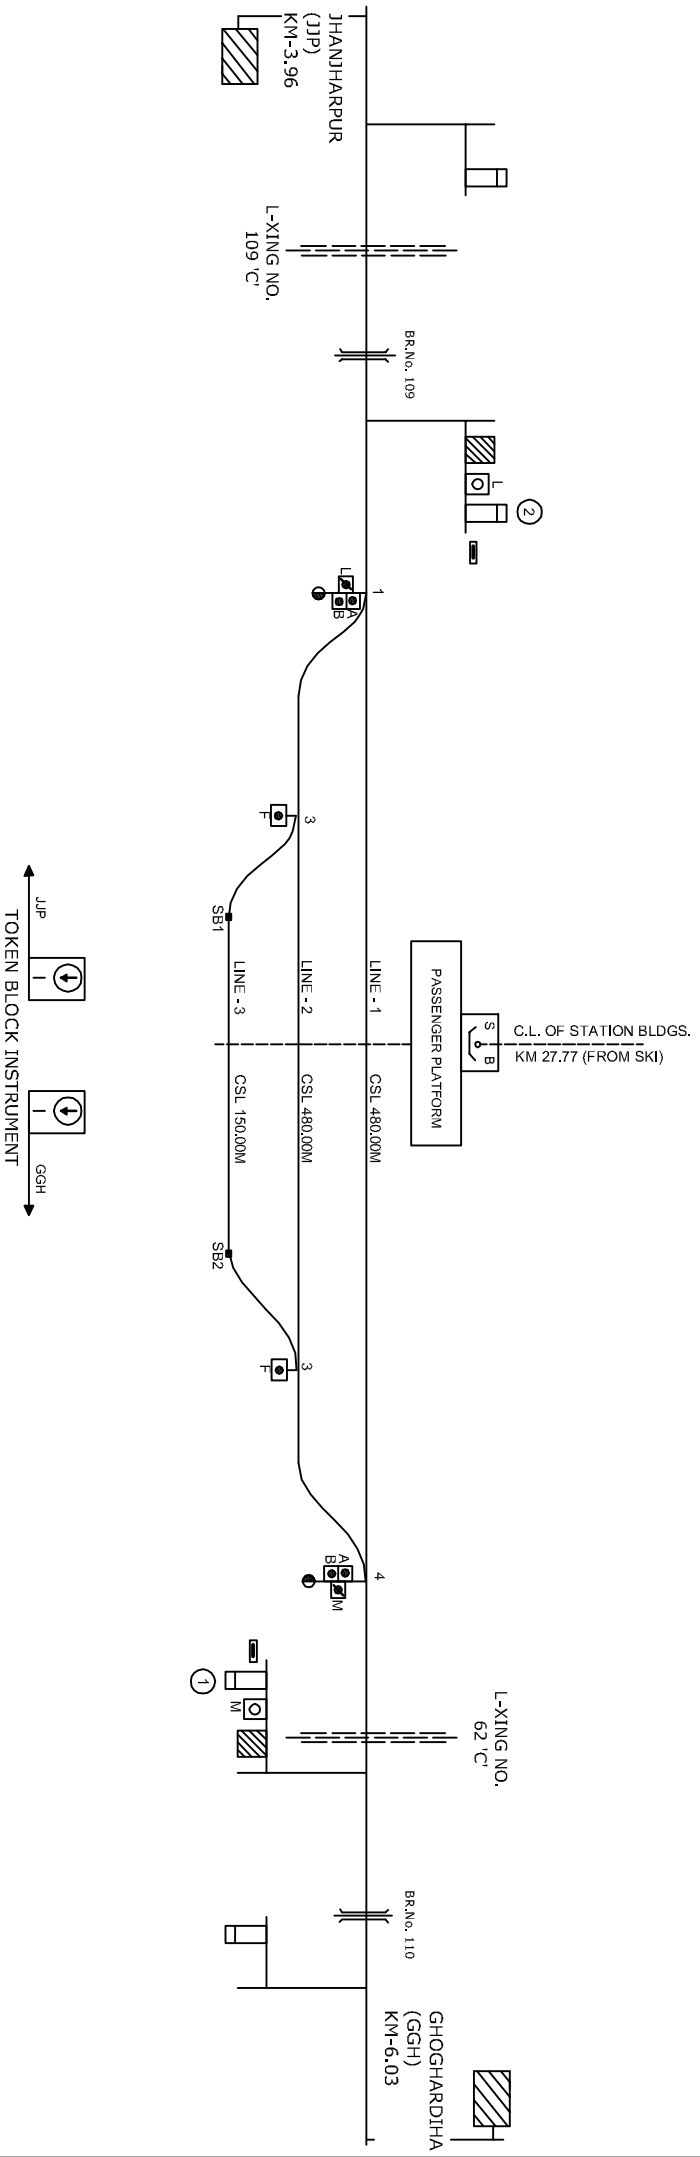

CLASS OF STATION : B  
 STD OF SIG & INTERLOCKING : MNI

EAST CENTRAL RAILWAY SAMASTIPUR DIVISION		STATION WORKING RULE DIAGRAM STD-MNI, CLASS 'B'		TAMURIA	SWRD NO.-
S/DSTE/SP	DSTE/W/SP	SSE/SIG/SP	TO SUIT RD NO. N/24		DSTE/DRG No. N/69/RD/86