


TARSARAI STATION

टारसराय स्टेशन

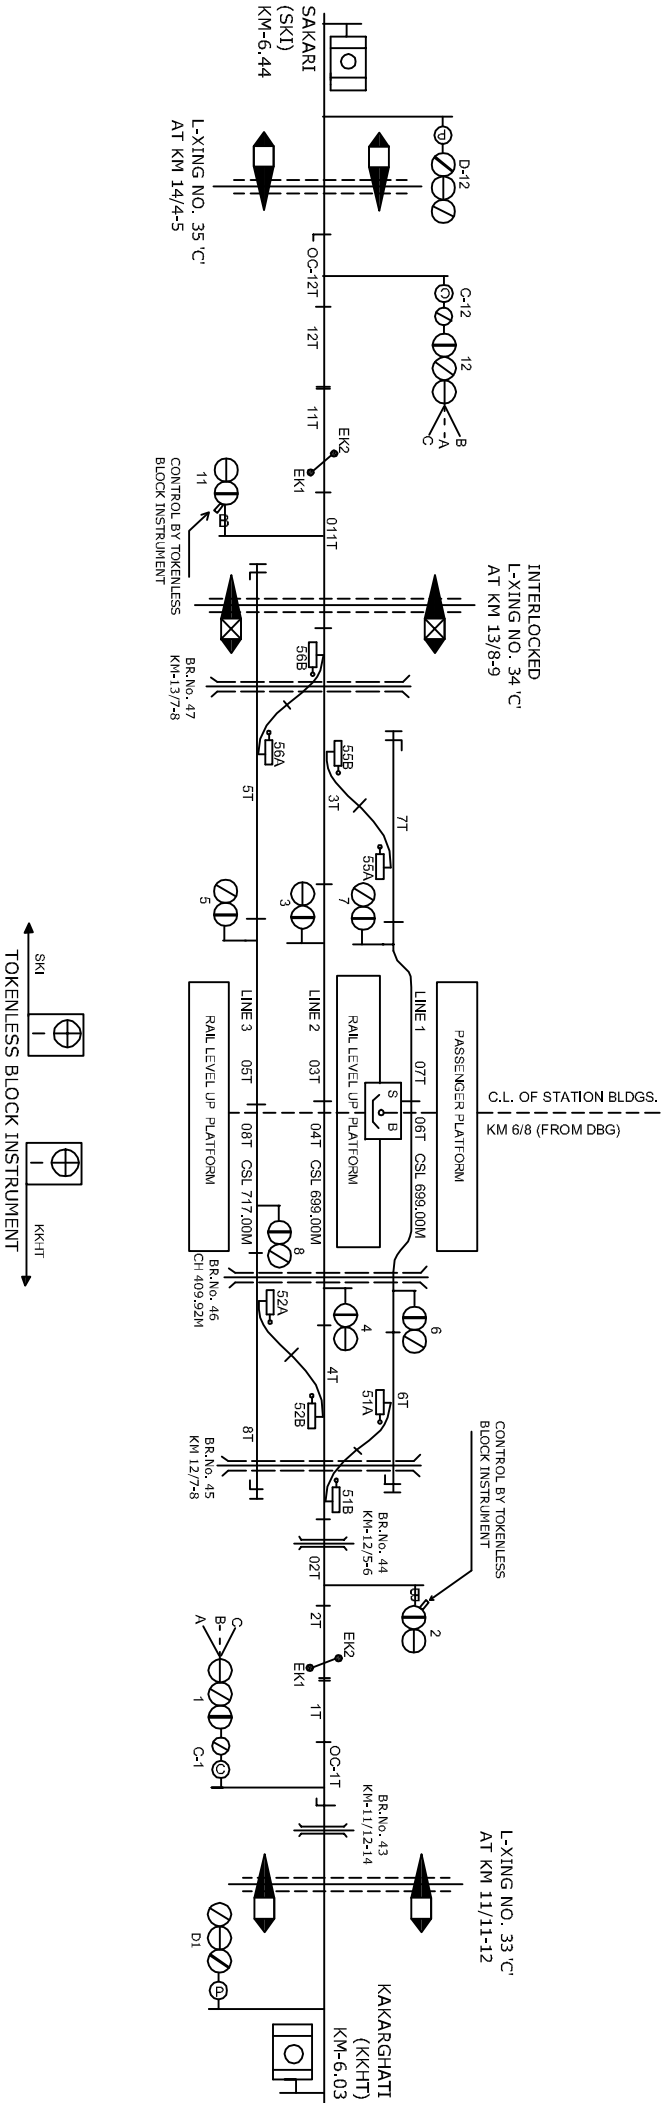

CLASS OF STATION : B
STD OF SIG & INTERLOCKING: STD-III

EAST CENTRAL RAILWAY SAMASTIPUR DIVISION		STATION WORKING RULE DIAGRAM MACT. STD-III. CLASS 'B'		TARSARAI	SWRD NO.- DY.CSTE/CON/ SPJ/2008/RD/07
SI:DS/TS/SPJ	DSTE/W/SPJ	SSE/SIG/SPJ	TO SUIT SP NO. ECR/SR/SPJ/3222007		