


THALWARA STATION

थलवारा स्टेशन

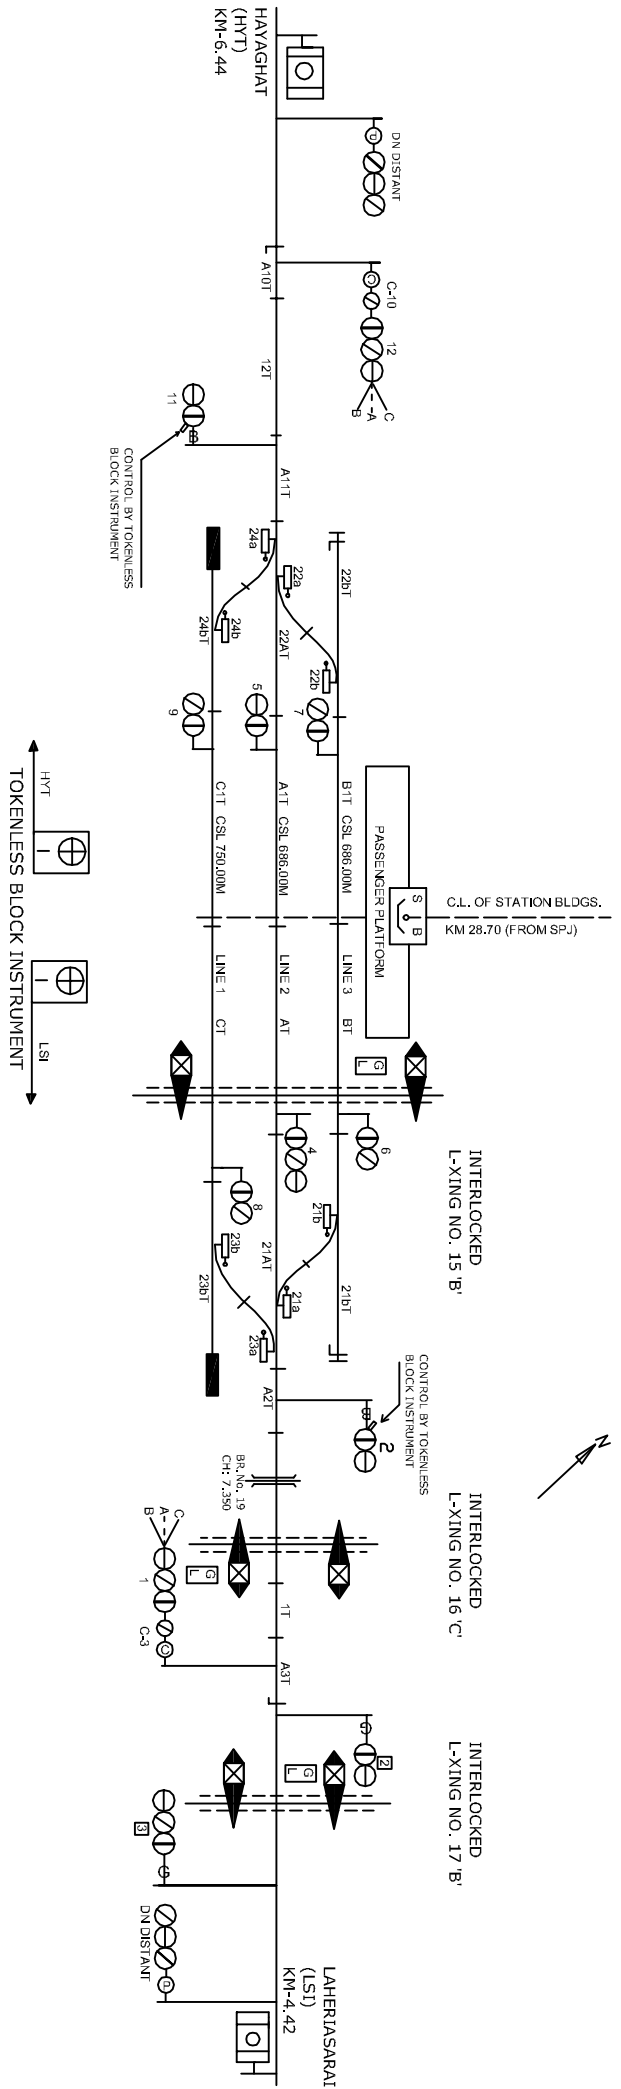

CLASS OF STATION : B
 STD OF SIG & INTERLOCKING: STD-III

EAST CENTRAL RAILWAY SAMASTIPUR DIVISION		STATION WORKING RULE DIAGRAM MAJL. STD-III. CLASS 'B'		THALWARA	SWRD NO.- DSTE/SPJ/ 2005/RD/01
S:ST/SPJ	DSTE/W/SPJ	SSE/SIG/SPJ	TO SUIT SP NO. ECR/SR/SP/324208		