


VALMILINAGAR ROAD

वाल्मीकि नगर रोड

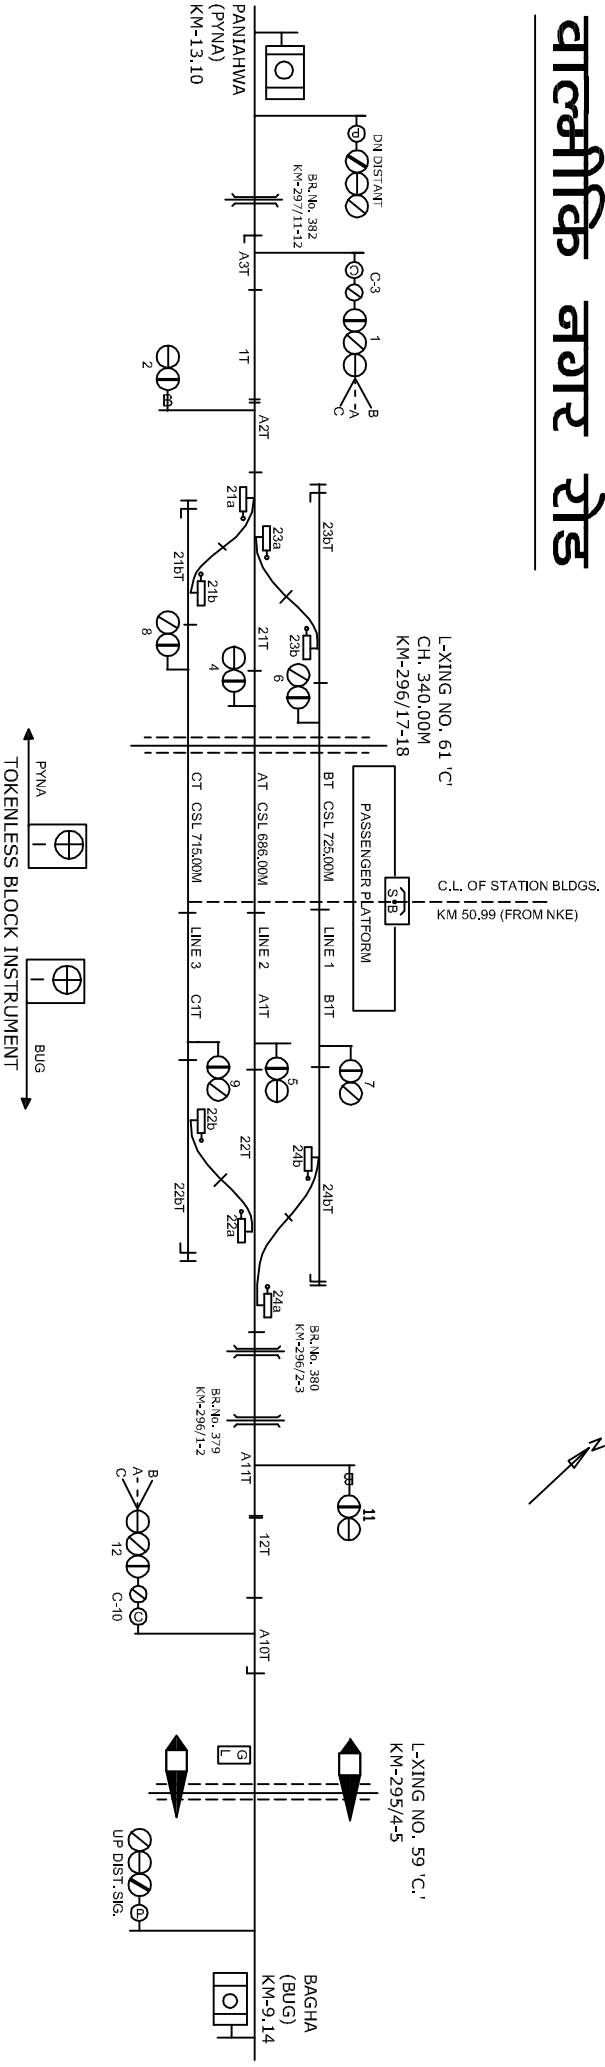

CONNECTED WITH LC GATE
 No. 59 'C'

MEGNETO PHONE AT LC GATE
 No. 62 'C' AT KM 300/5-6
 BETWEEN VKNR-PYNA